

REVISIONS			
DATE	DESCRIPTION	DATE	DESCRIPTION

--	--

STATE OF FLORIDA DEPARTMENT OF TRANSPORTATION		
ROAD NO.	COUNTY	FINANCIAL PROJECT ID

**SR 134 & CALIFORNIA AVE.
CONCEPTUAL DESIGN**

SHEET NO.
01

MATCHLINE SEE SHEET NO. 2

MATCHLINE SEE SHEET NO. 1



 WIDENING


REVISIONS			
DATE	DESCRIPTION	DATE	DESCRIPTION

--	--

STATE OF FLORIDA DEPARTMENT OF TRANSPORTATION		
ROAD NO.	COUNTY	FINANCIAL PROJECT ID

SR 134 & CALIFORNIA AVE.
CONCEPTUAL DESIGN

SHEET NO.
02

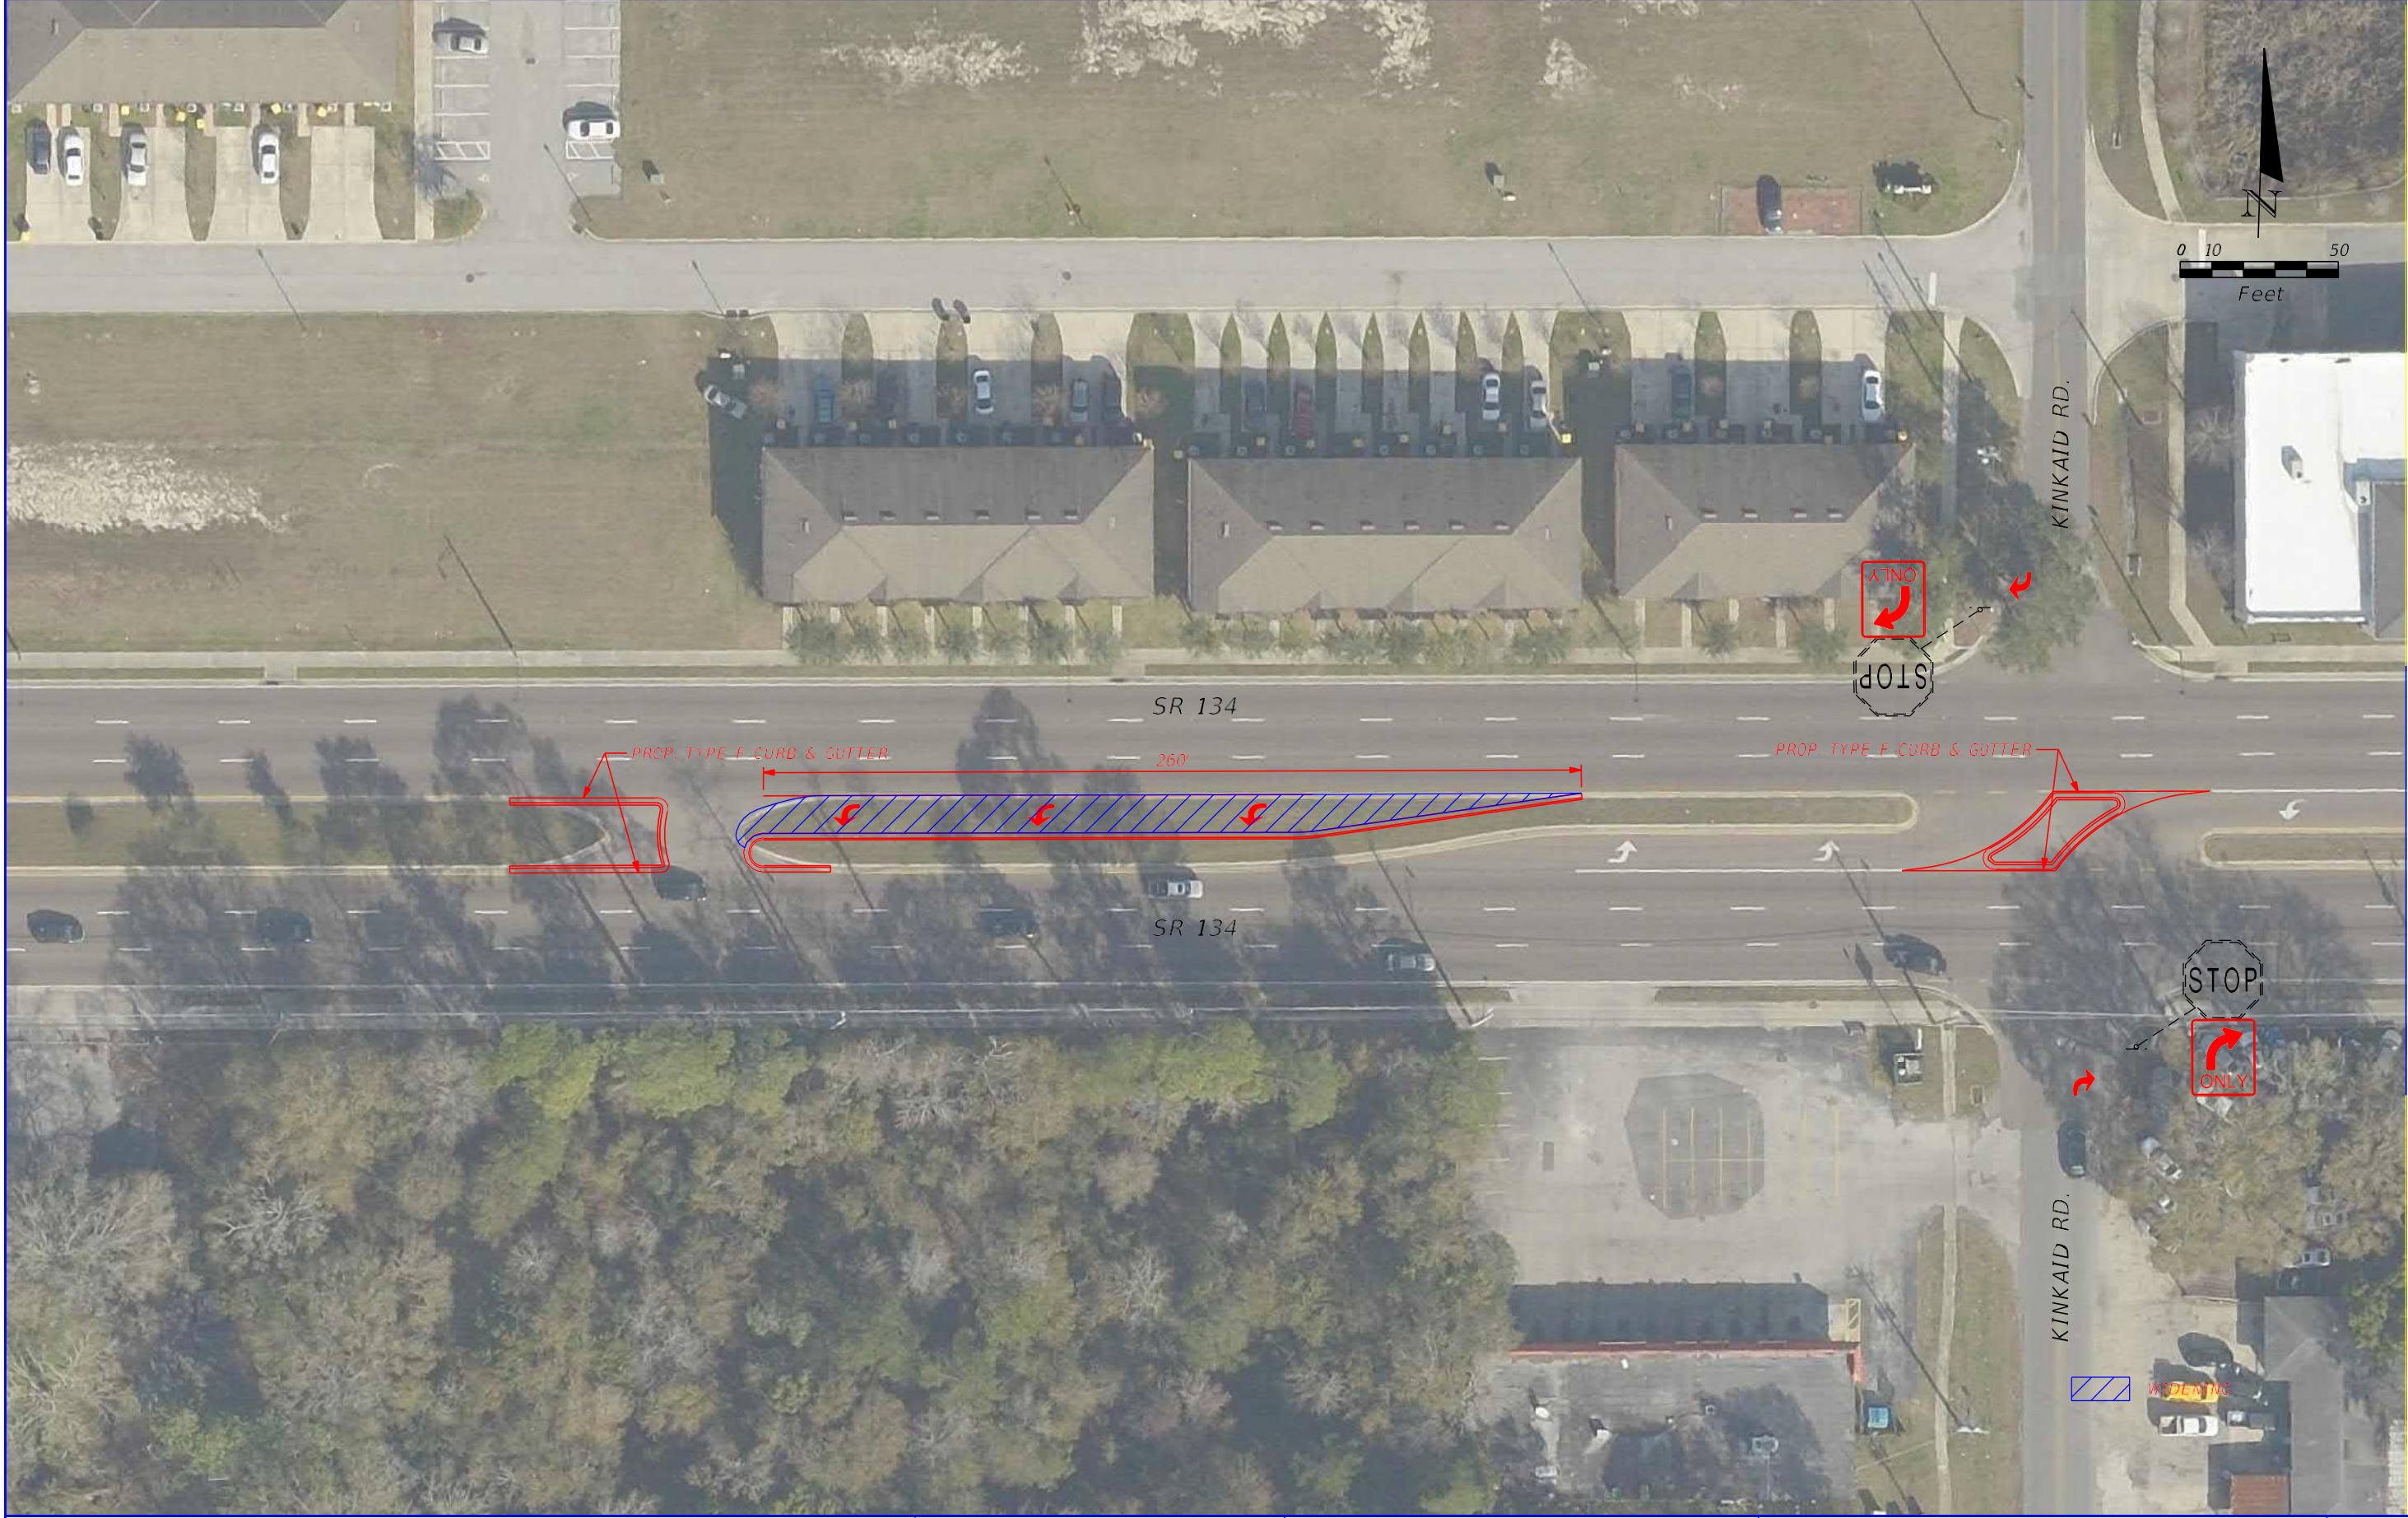

MATCHLINE SEE SHEET NO. 2

REVISIONS			
DATE	DESCRIPTION	DATE	DESCRIPTION


--	--

STATE OF FLORIDA DEPARTMENT OF TRANSPORTATION		
ROAD NO.	COUNTY	FINANCIAL PROJECT ID

SR 134 & KINKAID RD.
CONCEPTUAL DESIGN

SHEET NO.
01

MATCHLINE SEE SHEET NO. 1

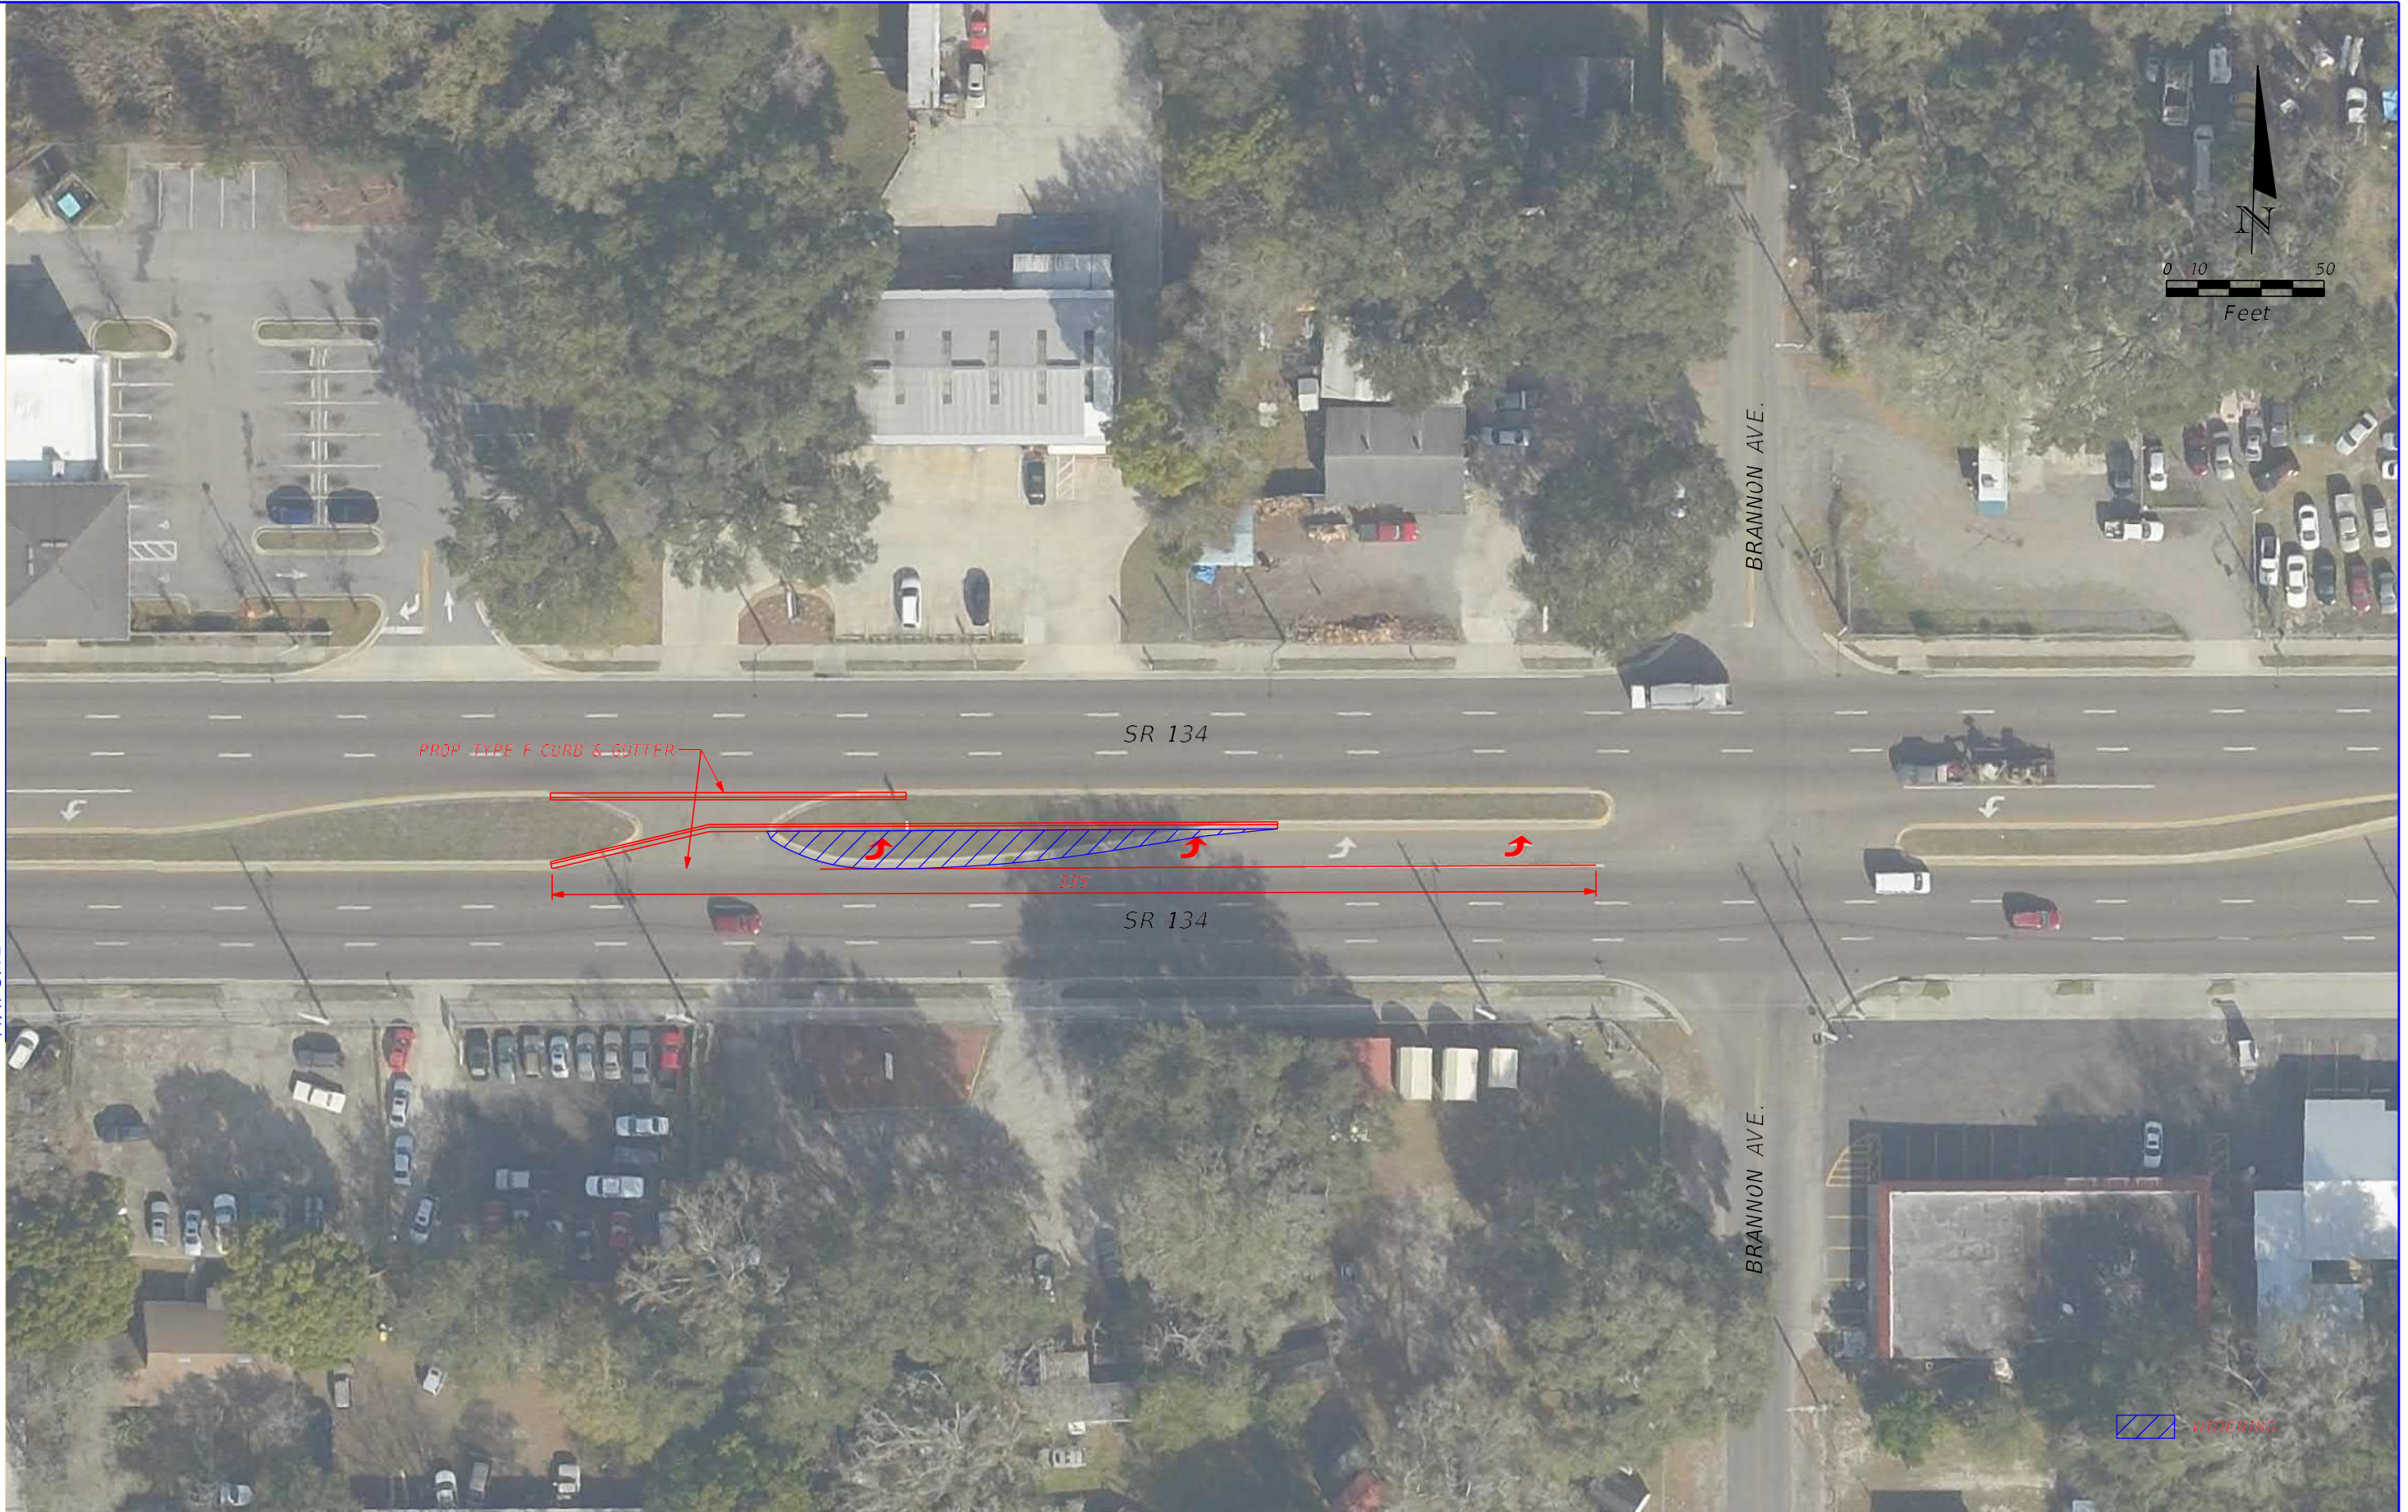

REVISIONS			
DATE	DESCRIPTION	DATE	DESCRIPTION

--

STATE OF FLORIDA DEPARTMENT OF TRANSPORTATION		
ROAD NO.	COUNTY	FINANCIAL PROJECT ID

**SR 134 & KINKAID RD.
CONCEPTUAL DESIGN**

SHEET NO.
02