
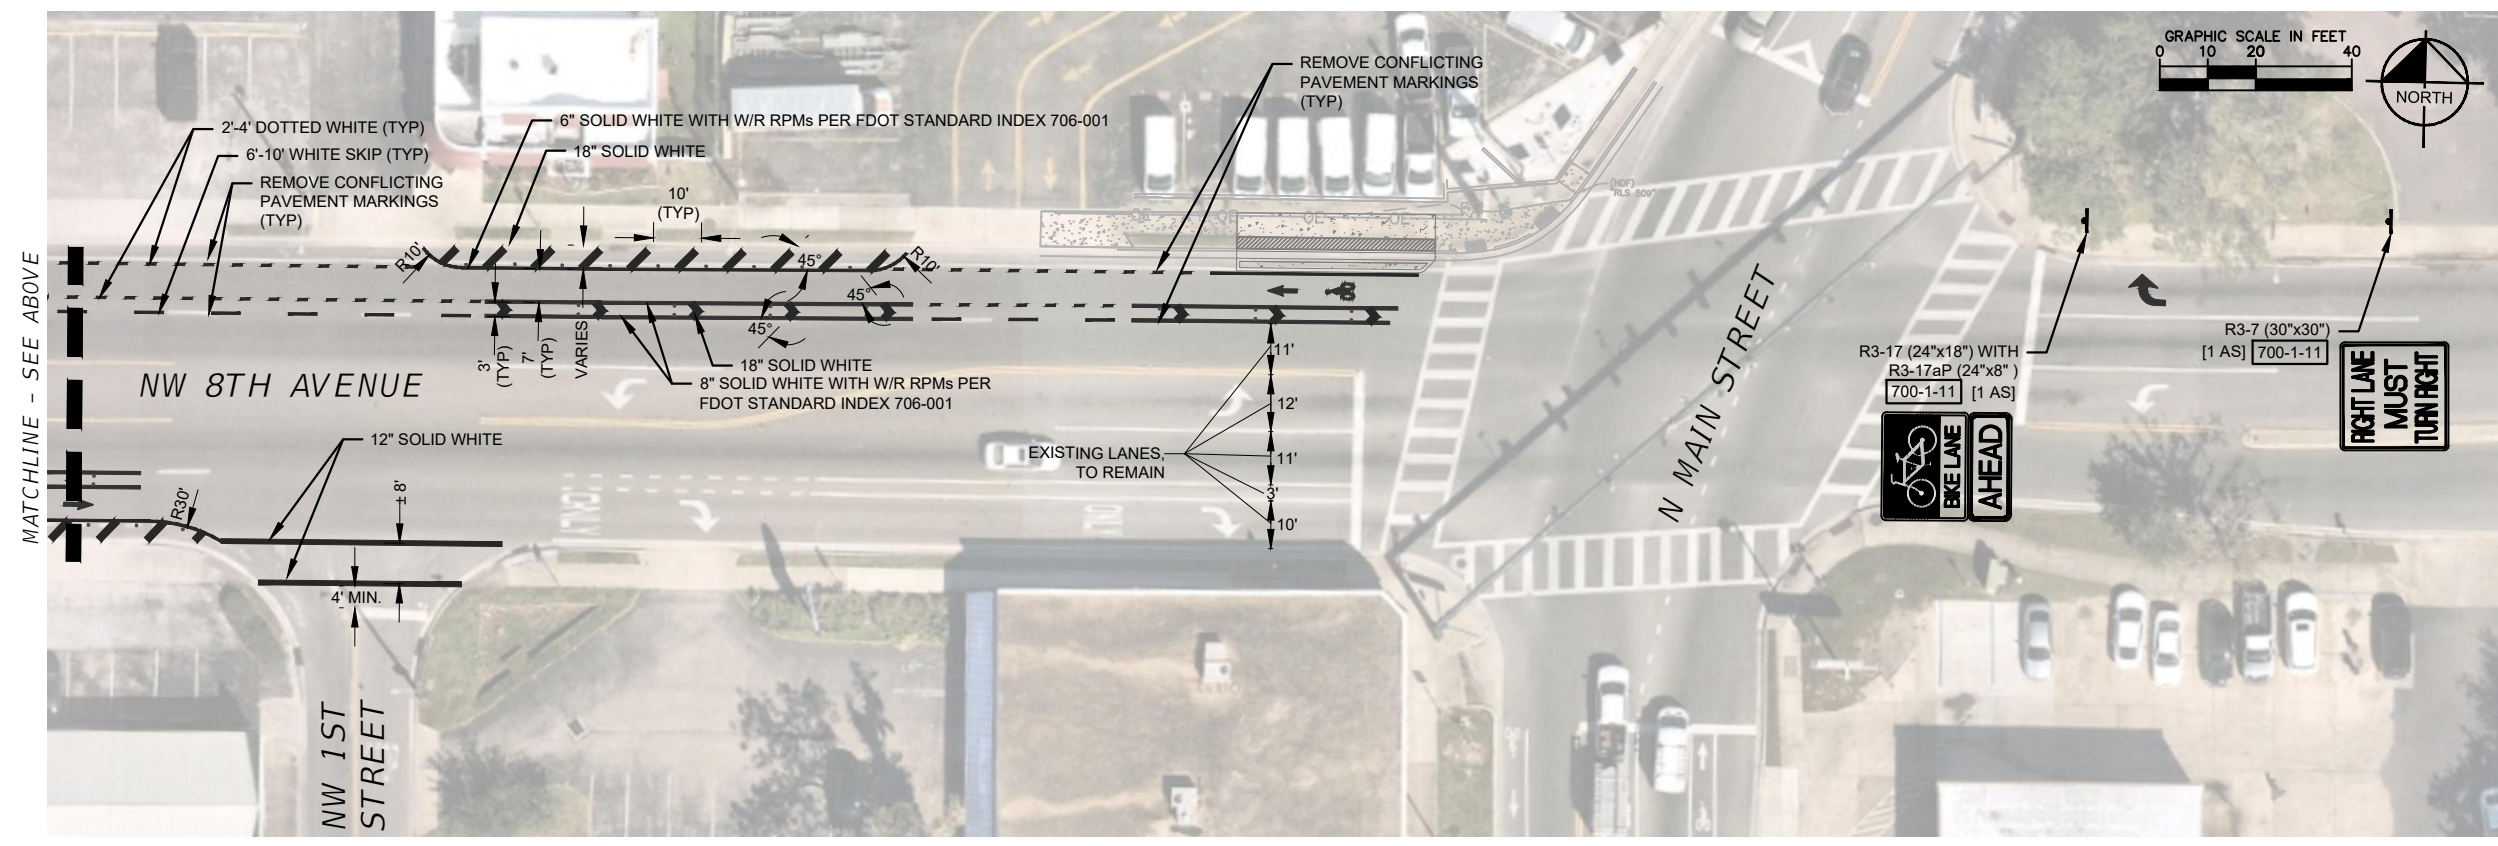


This document, together with the concepts and designs presented herein, is intended only for the specific purpose and client for which it was prepared. Review and improve reliance on this document without written authorization and adaptation by Kimley-Horn and Associates, Inc. will be without liability to Kimley-Horn and Associates, Inc.

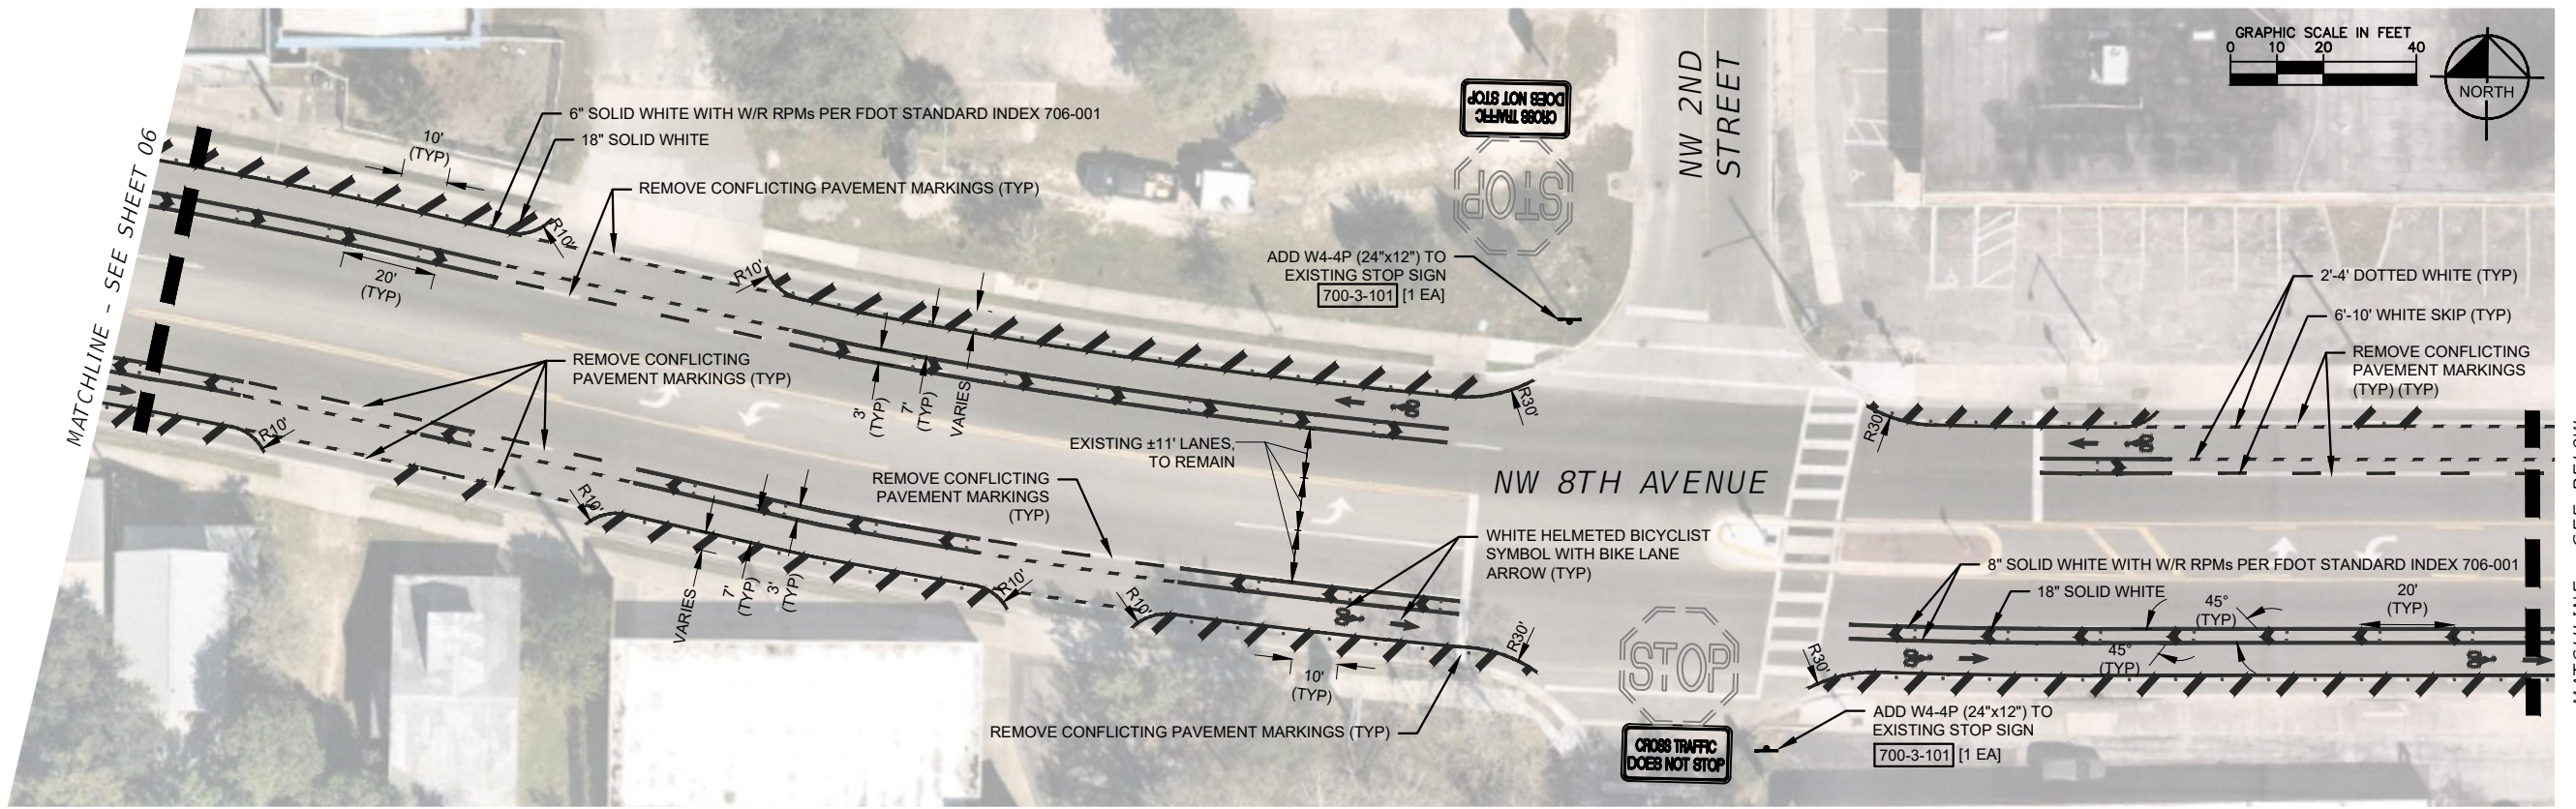

REVISIONS	
DATE	DESCRIPTION
- -	NOT FOR CONSTRUCTION

DATE	MARCH 2023
DESIGNED BY	KHA
DRAWN BY	BAD
CHECKED BY	AHB

Kimley»Horn

© 2023 KIMLEY-HORN AND ASSOCIATES, INC.
 800 SW 2ND AVENUE, SUITE 100, GAINESVILLE, FL 32601
 PHONE: 352-374-3274
 WWW.KIMLEY-HORN.COM REGISTRY 35106

LICENSED PROFESSIONAL	ALI H. BRIGHTON P.E.
DATE:	77731

CITY OF GAINESVILLE NW 8TH AVE MODIFICATIONS		
ROAD NO.	COUNTY	PROJECT NO.
NW 8TH AVE	ALACHUA	142107008

SIGNING AND MARKING PLAN

SHEET NO.	07
-----------	----