

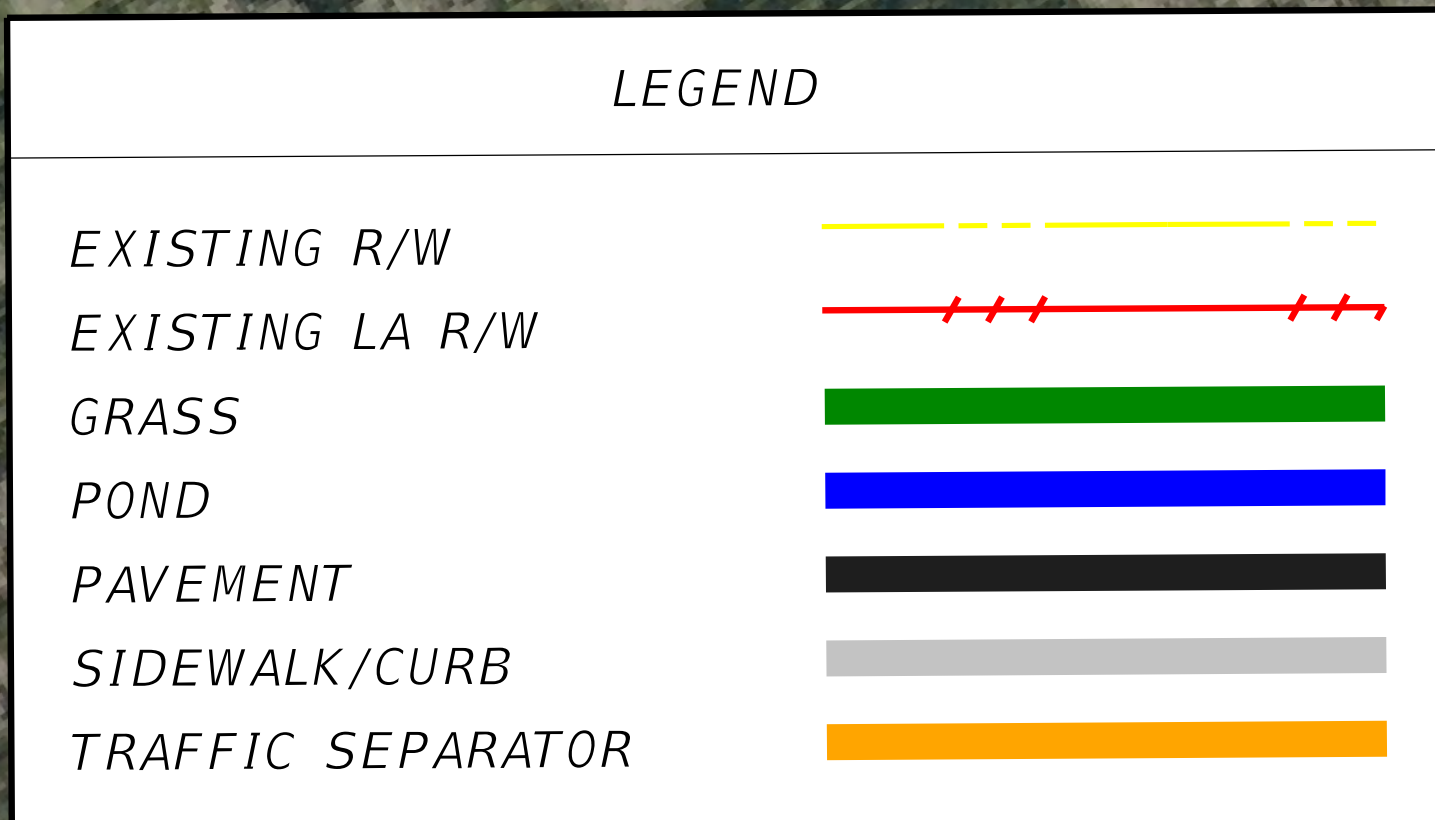
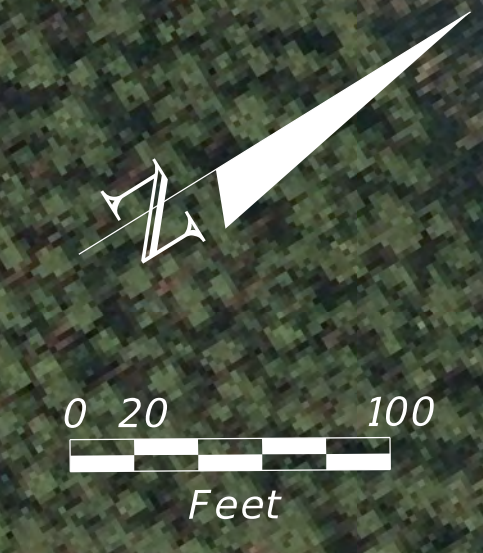
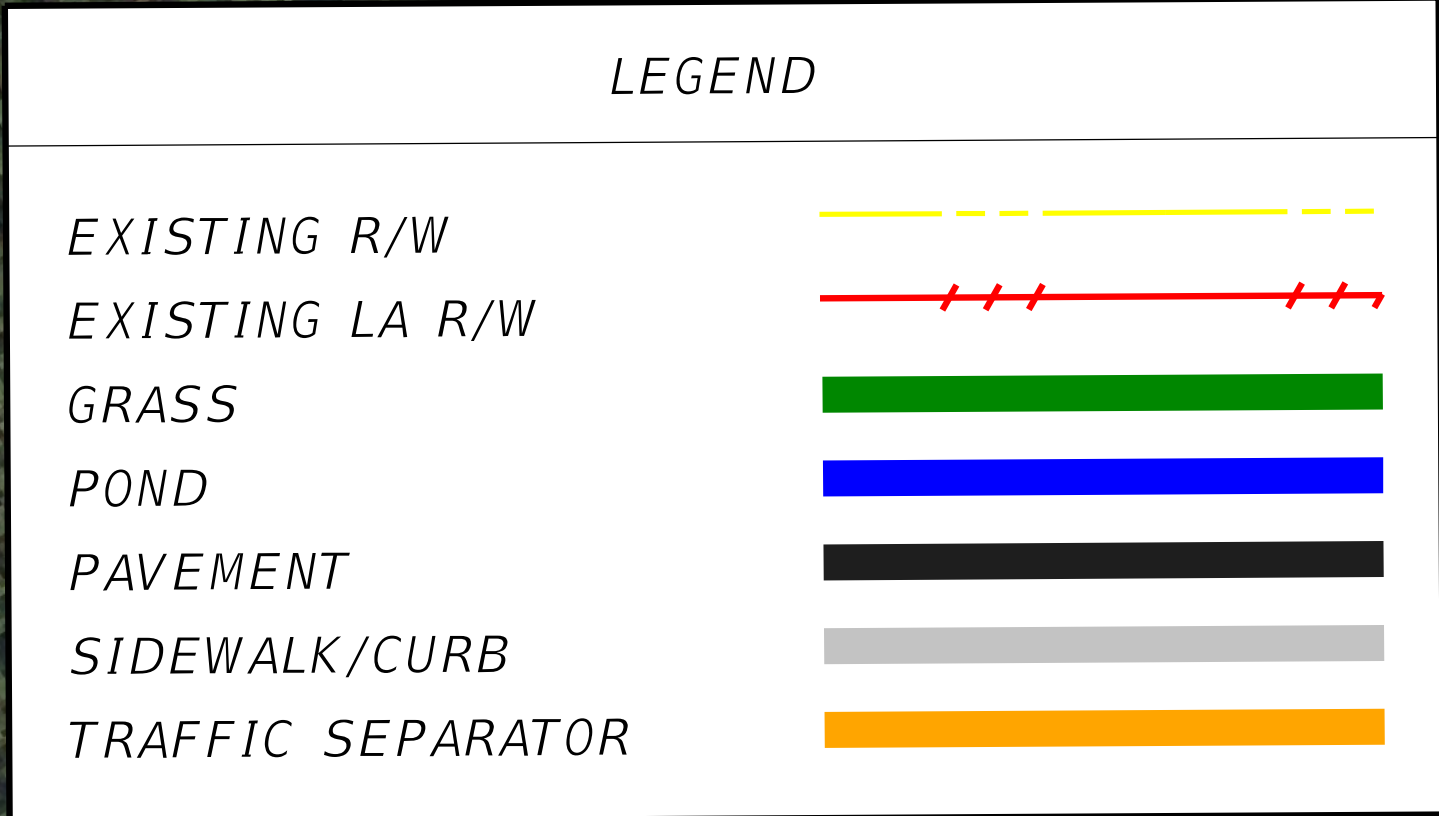
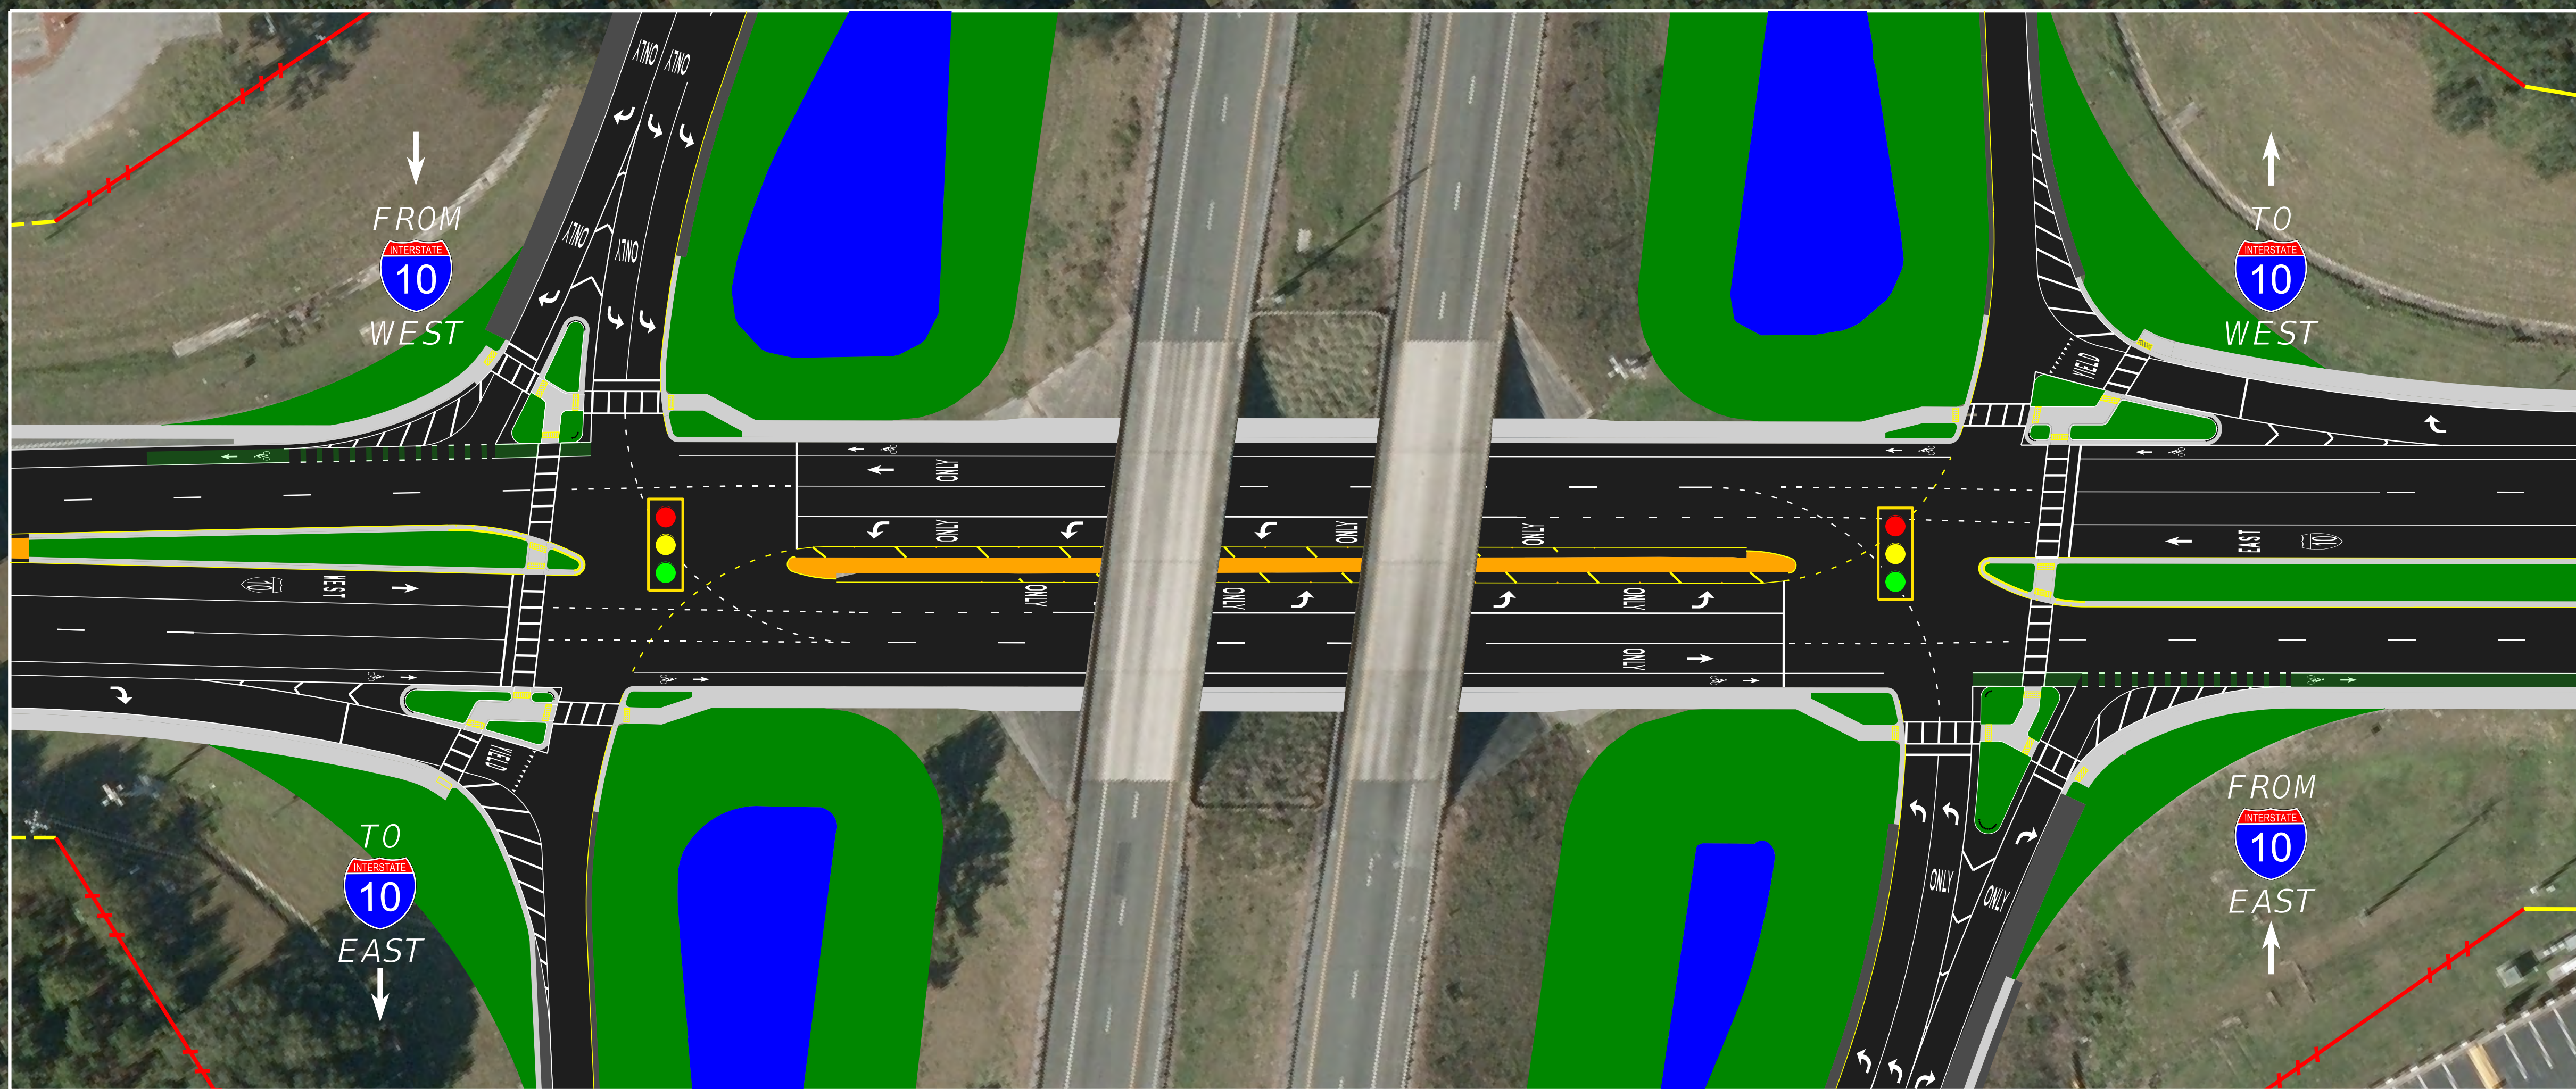


PROPOSED US 129 TYPICAL SECTION UNDER I-10 BRIDGE

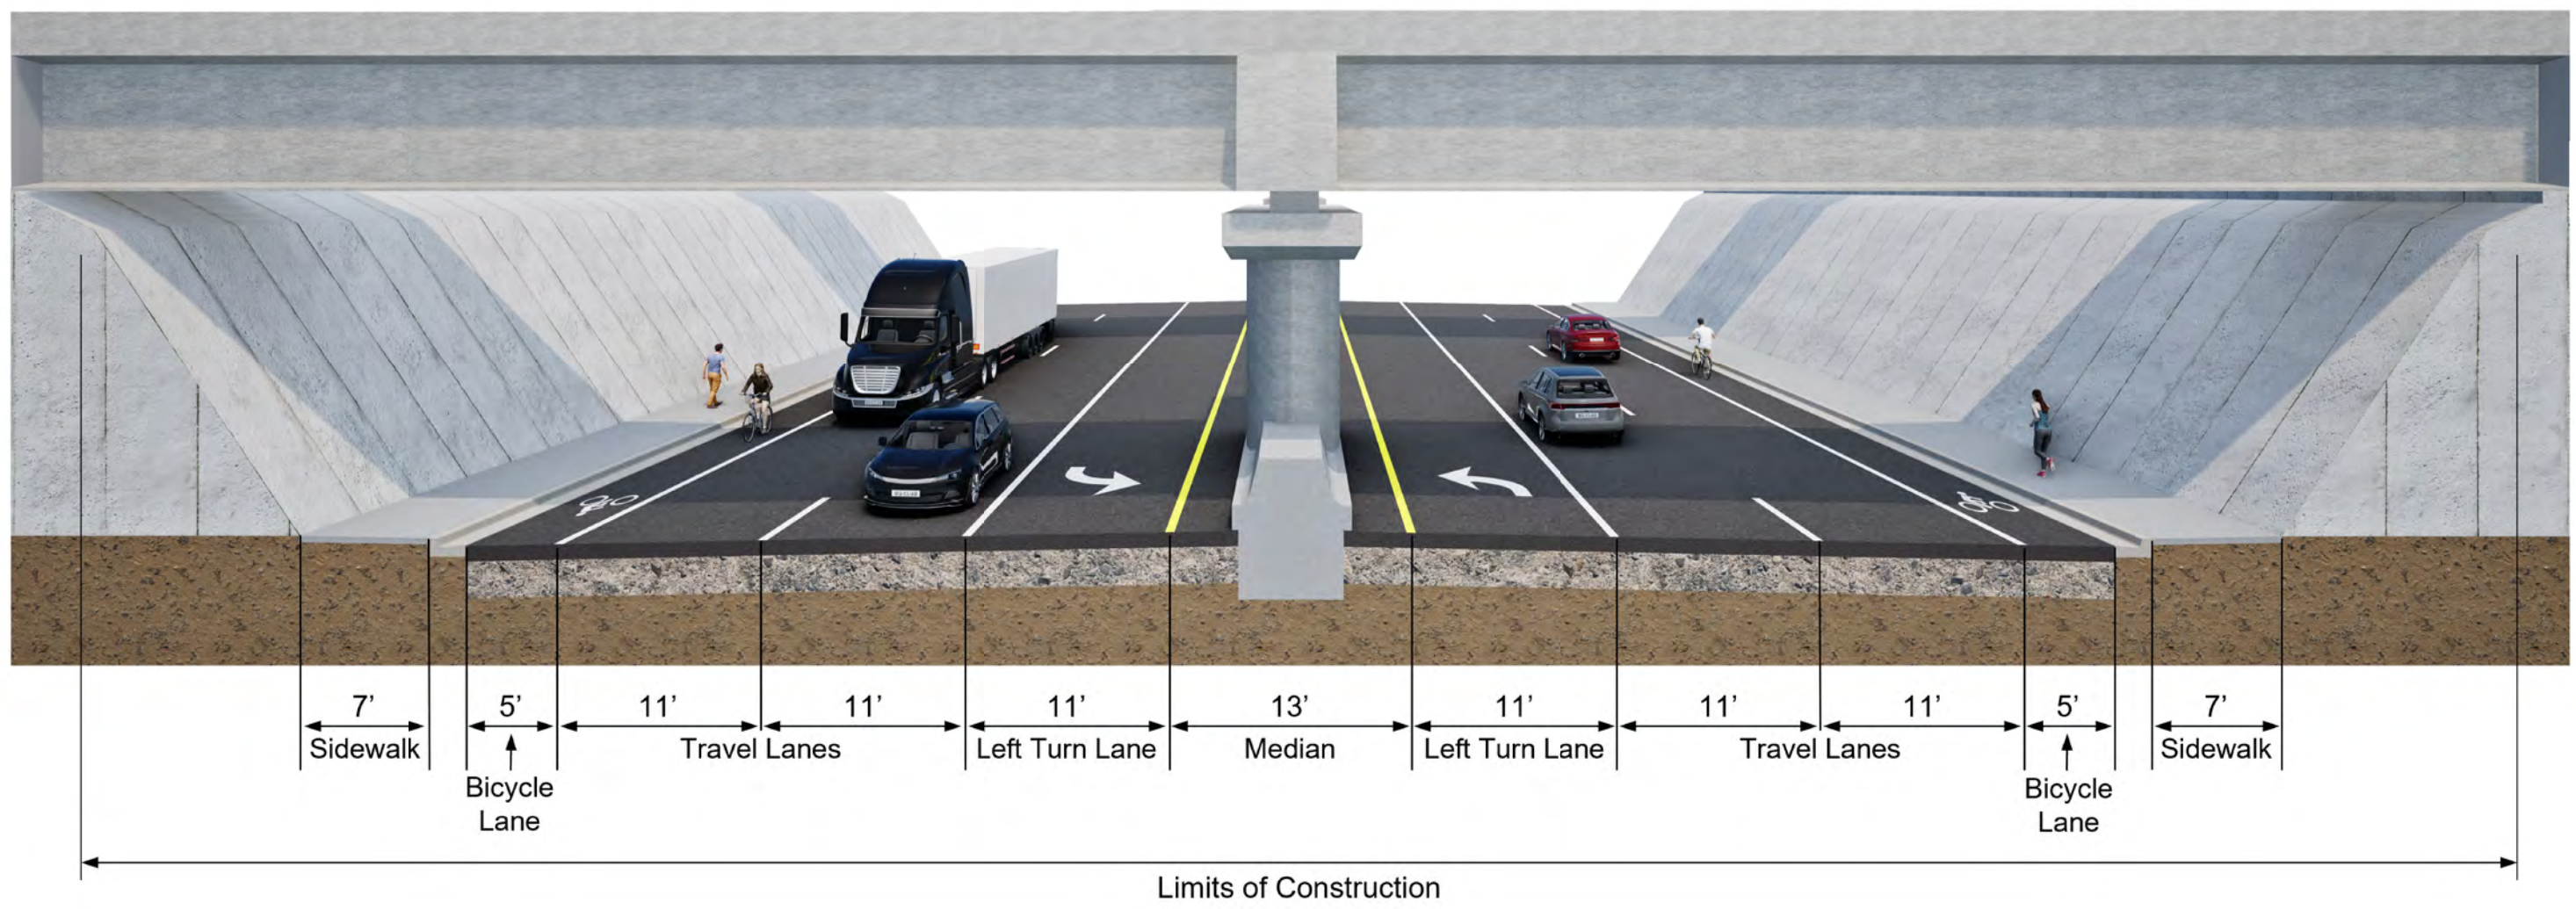

PROPOSED US 129 TYPICAL SECTION

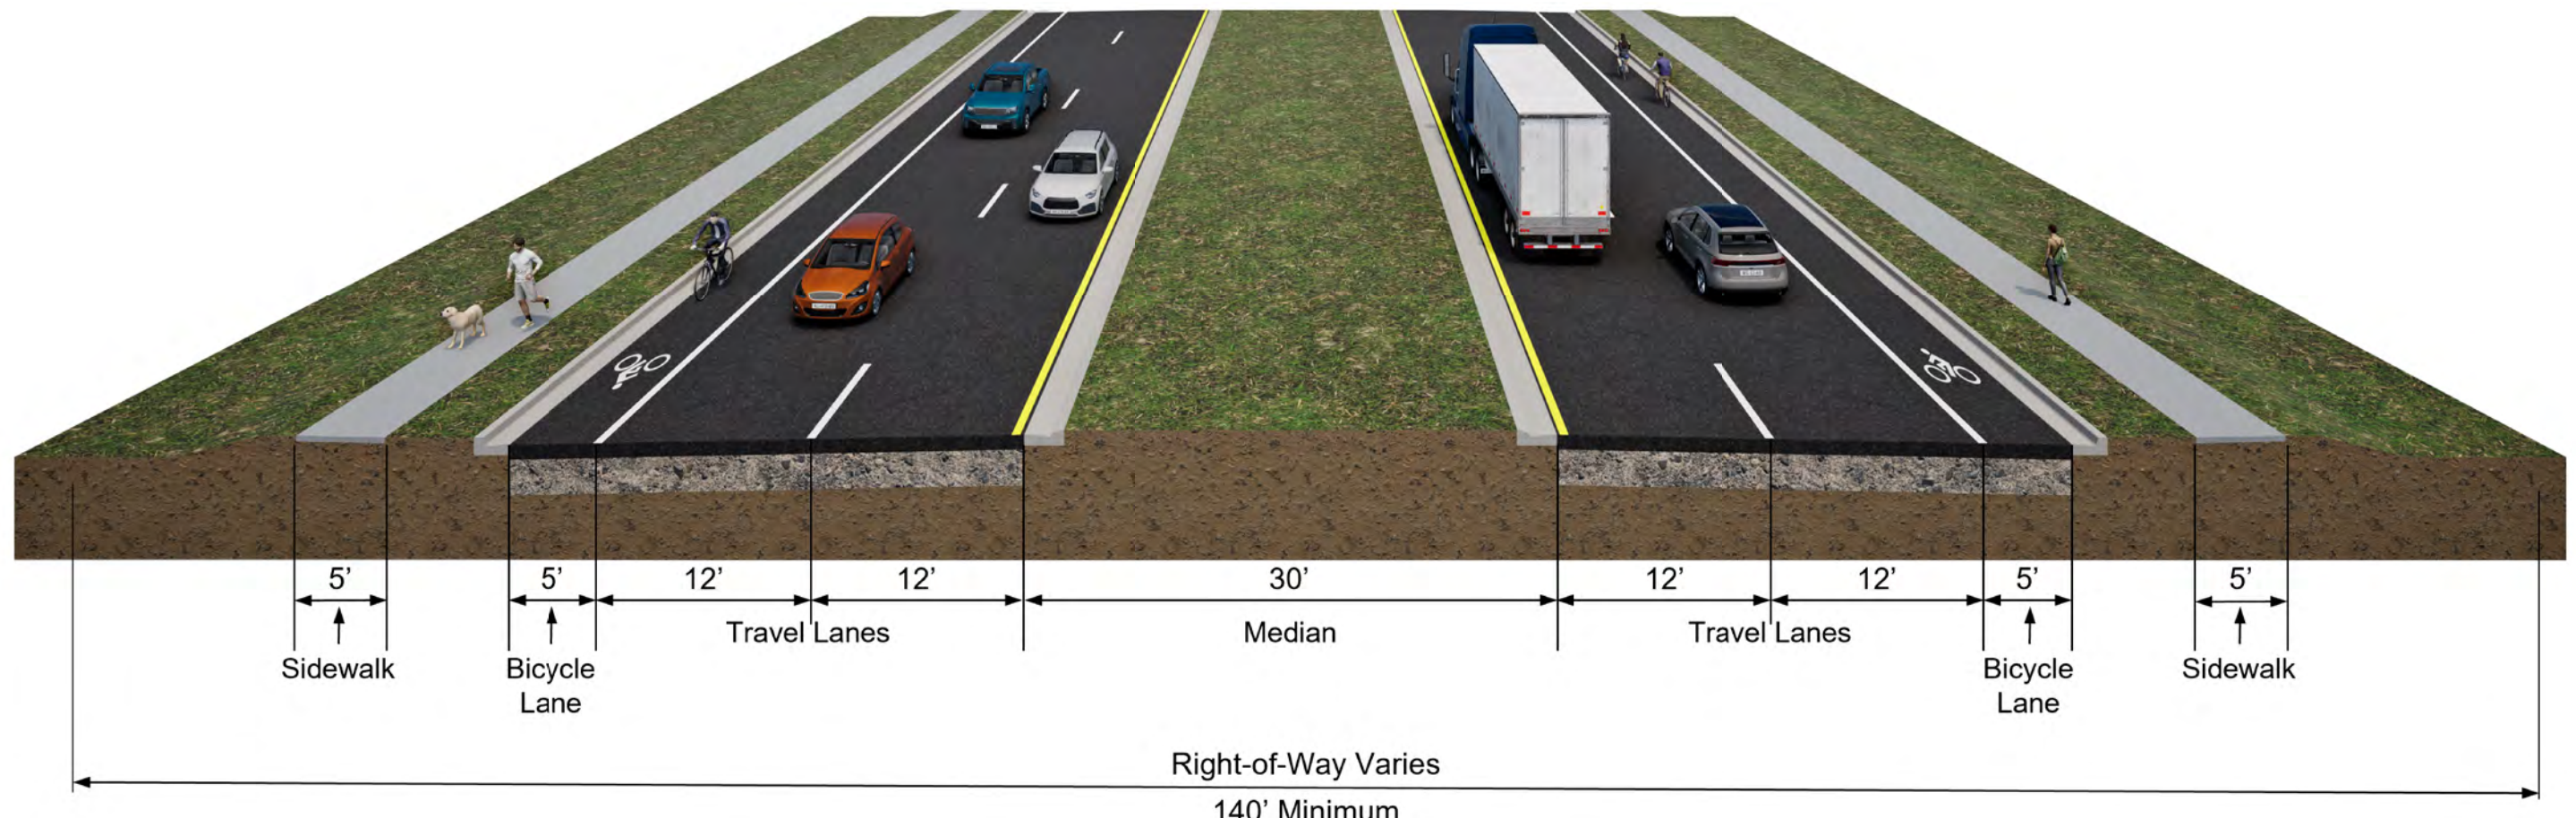

I-10 AT US 129 OPERATIONAL IMPROVEMENTS
FINANCIAL MANAGEMENT NO. 443239-1
SUWANNEE COUNTY, FLORIDA