


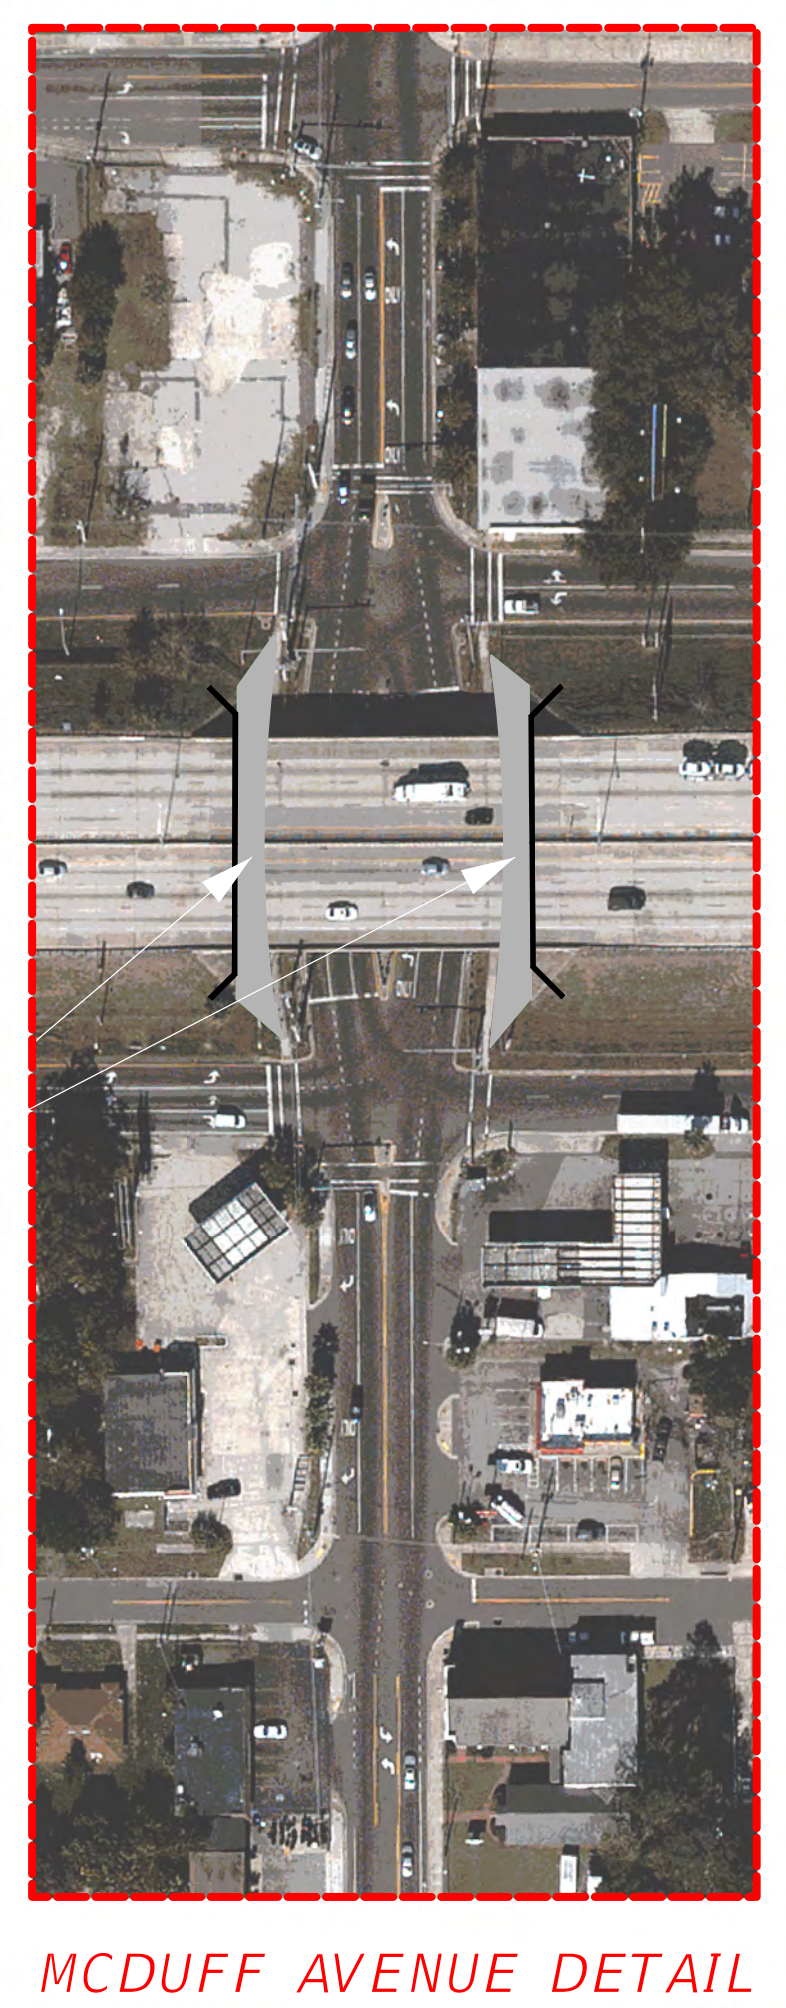


- Legend
- Limited Access Right of Way
  - Property Line
  - Bridge/Structure
  - Barrier Wall/MSE Wall
  - Noise Wall
  - Existing Noise Wall
  - Asphalt Pavement
  - Concrete Pavement
  - Existing Pond
  - Potential Pond

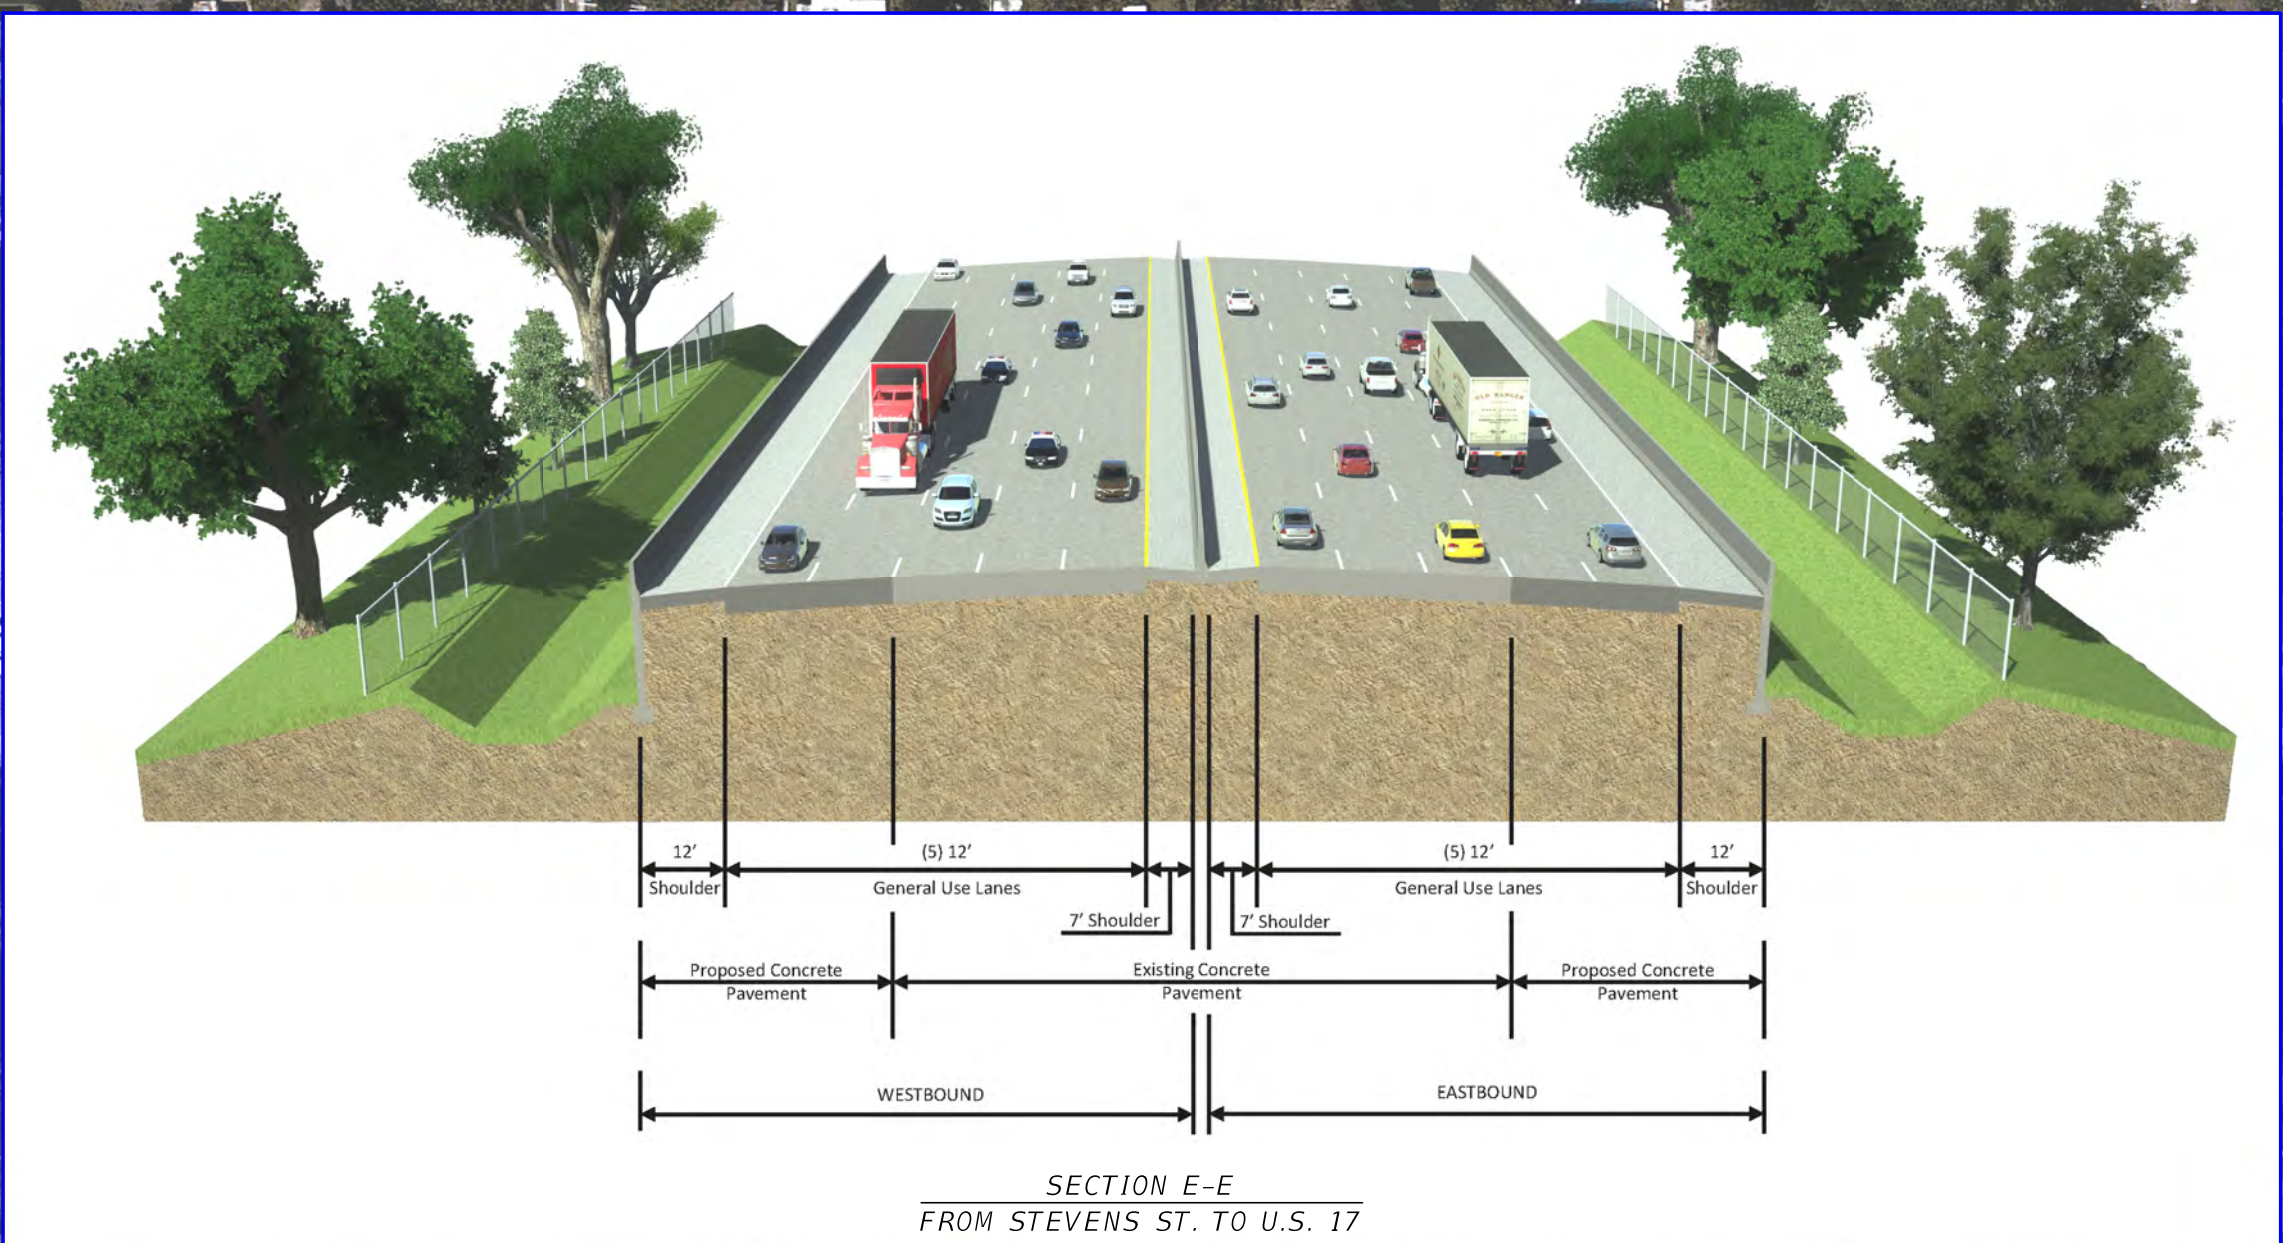

 

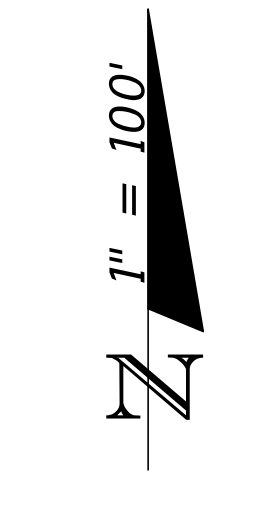

- Legend
- Limited Access Right of Way
  - Property Line
  - Bridge/Structure
  - Barrier Wall/MSE Wall
  - Noise Wall
  - Existing Noise Wall
  - Asphalt Pavement
  - Concrete Pavement
  - Existing Pond
  - Potential Pond

