




# Typical Sections

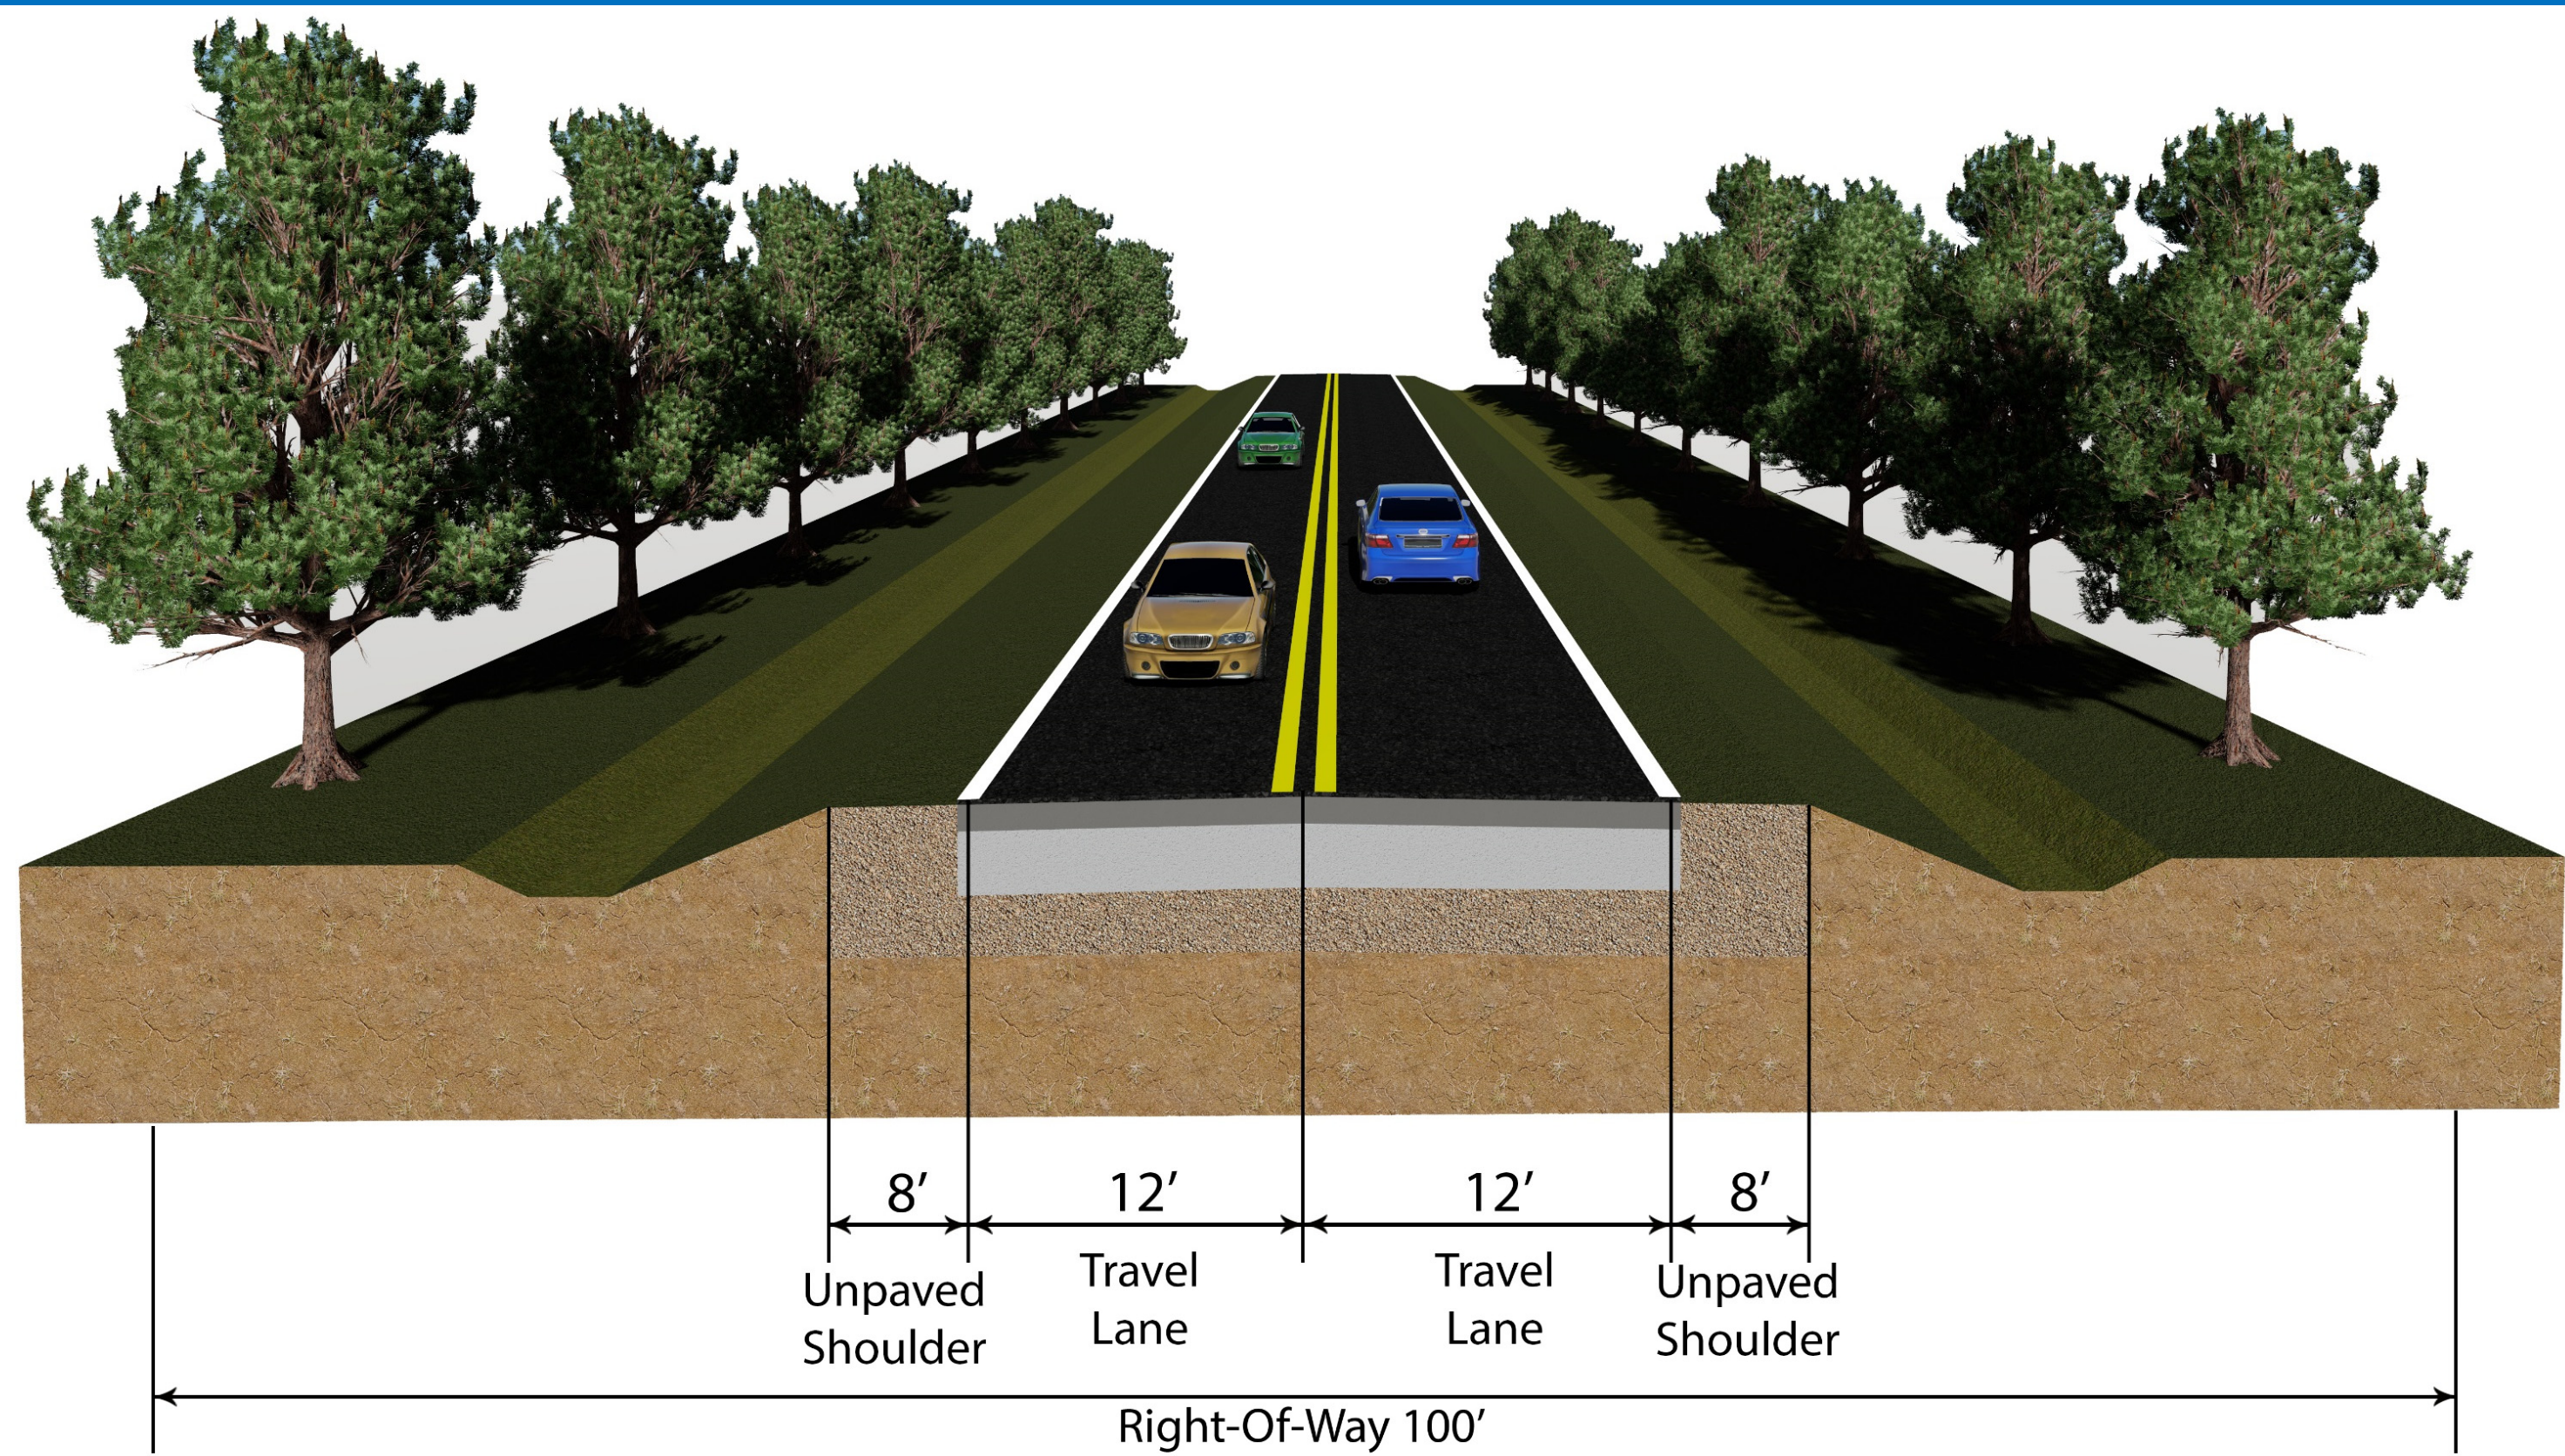

Existing 2-Lane CR 220

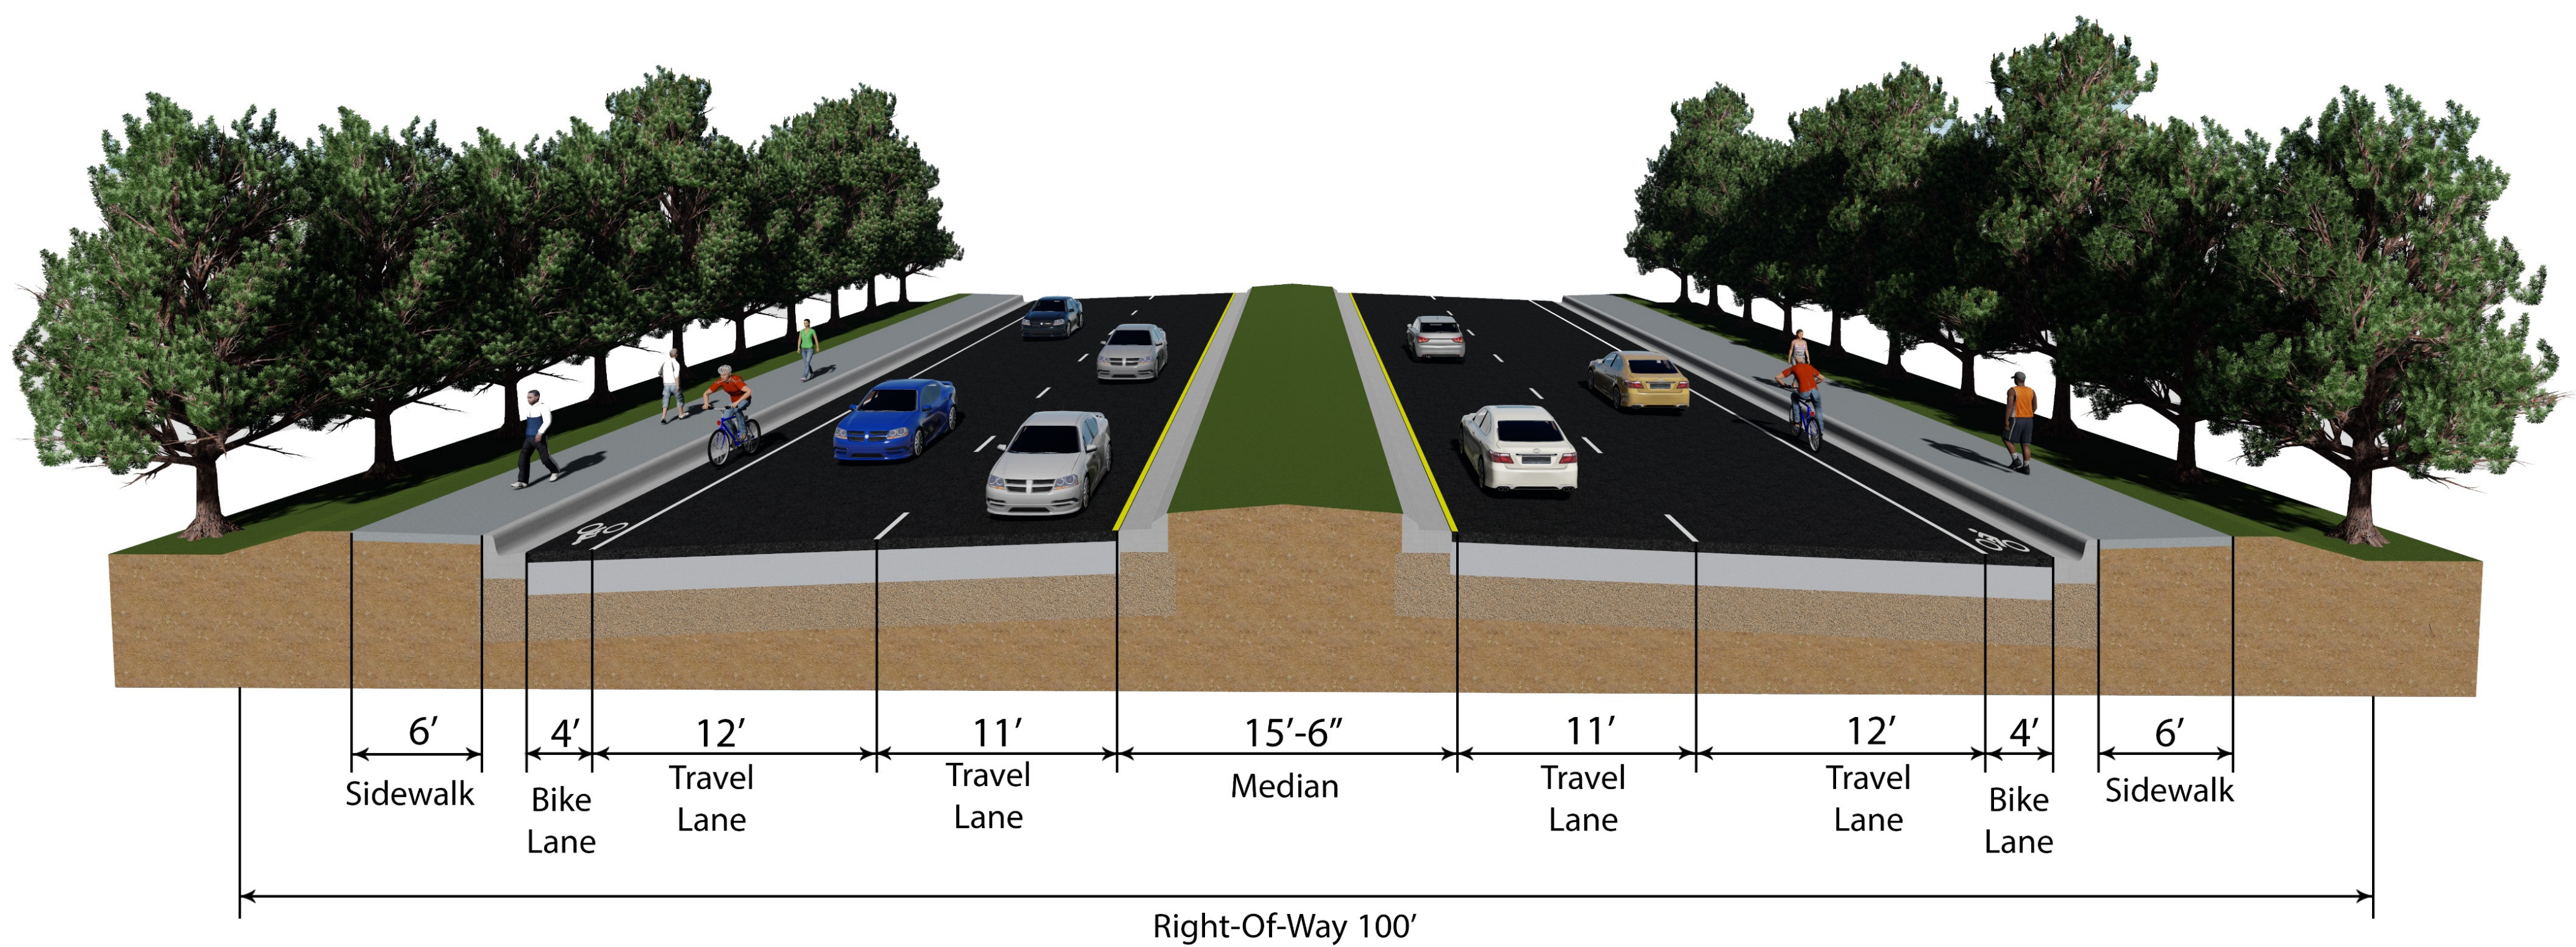

Proposed 4-Lane CR 220

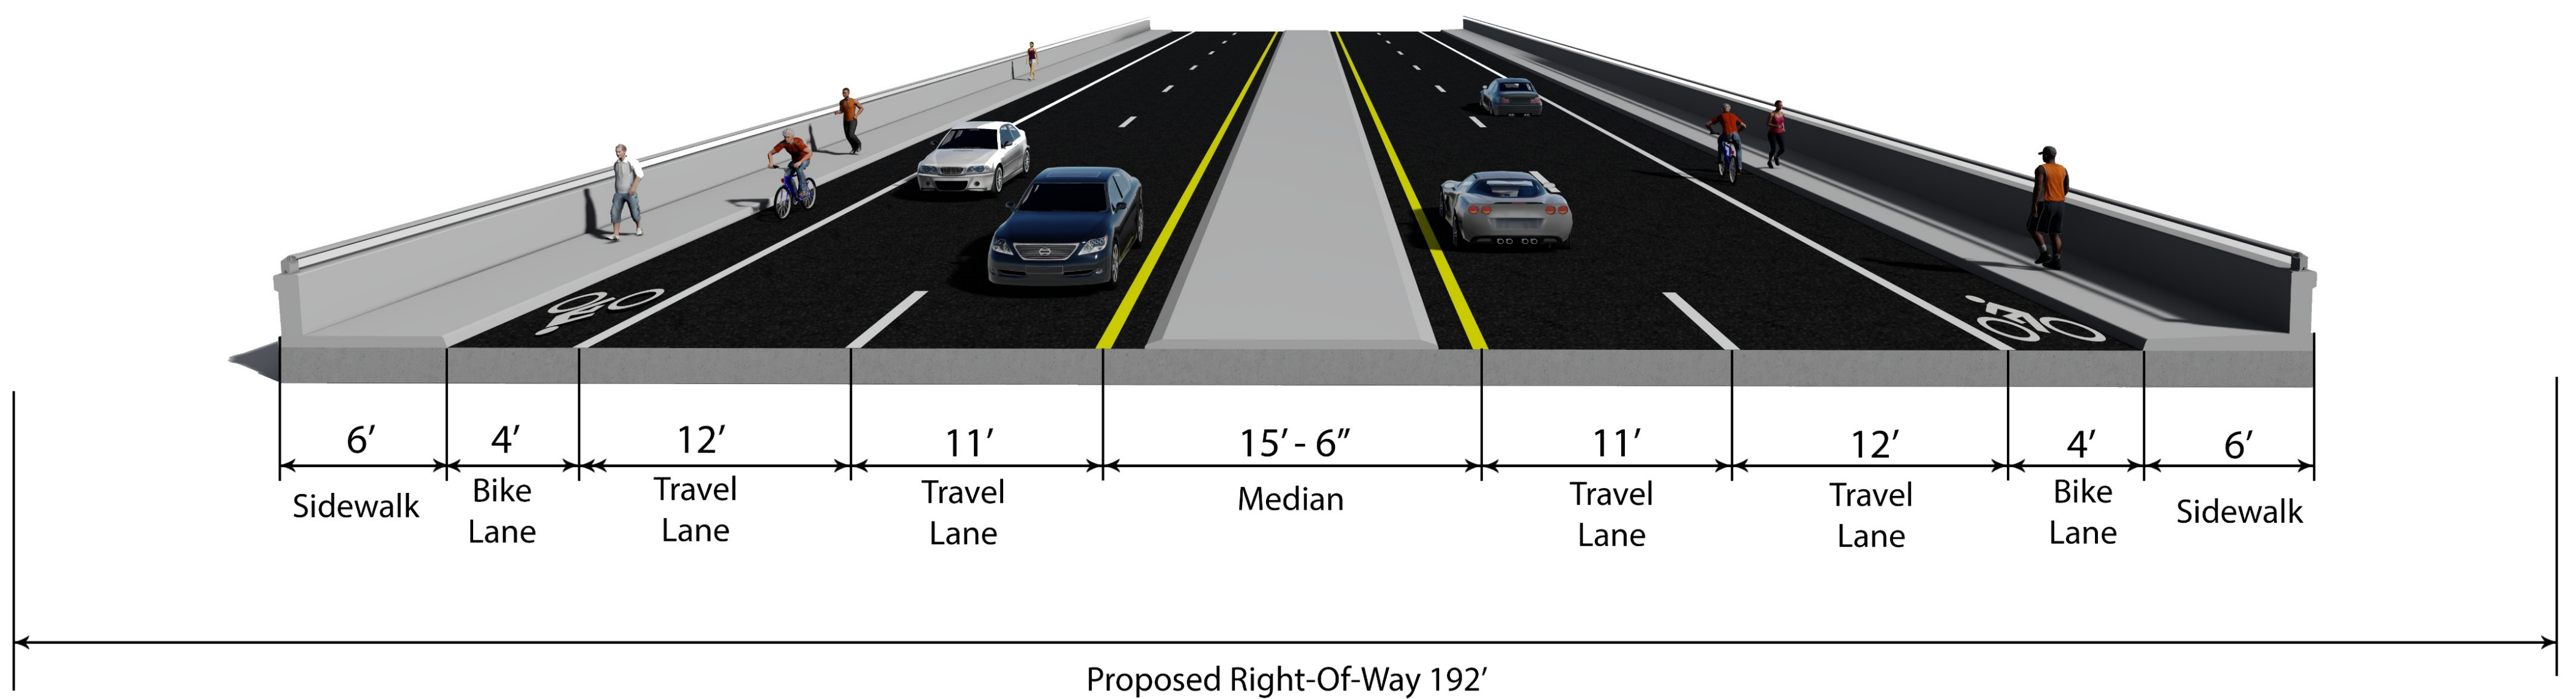

Proposed 4-Lane CR 220 Bridge over Little Black Creek