


SUGAR HILL PLAZA PHASE 1

WORK WITHIN THE FDOT RIGHT-OF-WAY


ALACHUA COUNTY, FLORIDA



EB 2389
720 S.W. 2nd Ave, South Tower, Suite 300
GAINESVILLE, FLORIDA 32601
TEL: (352) 373-3541
www.edafl.com mail@edafl.com

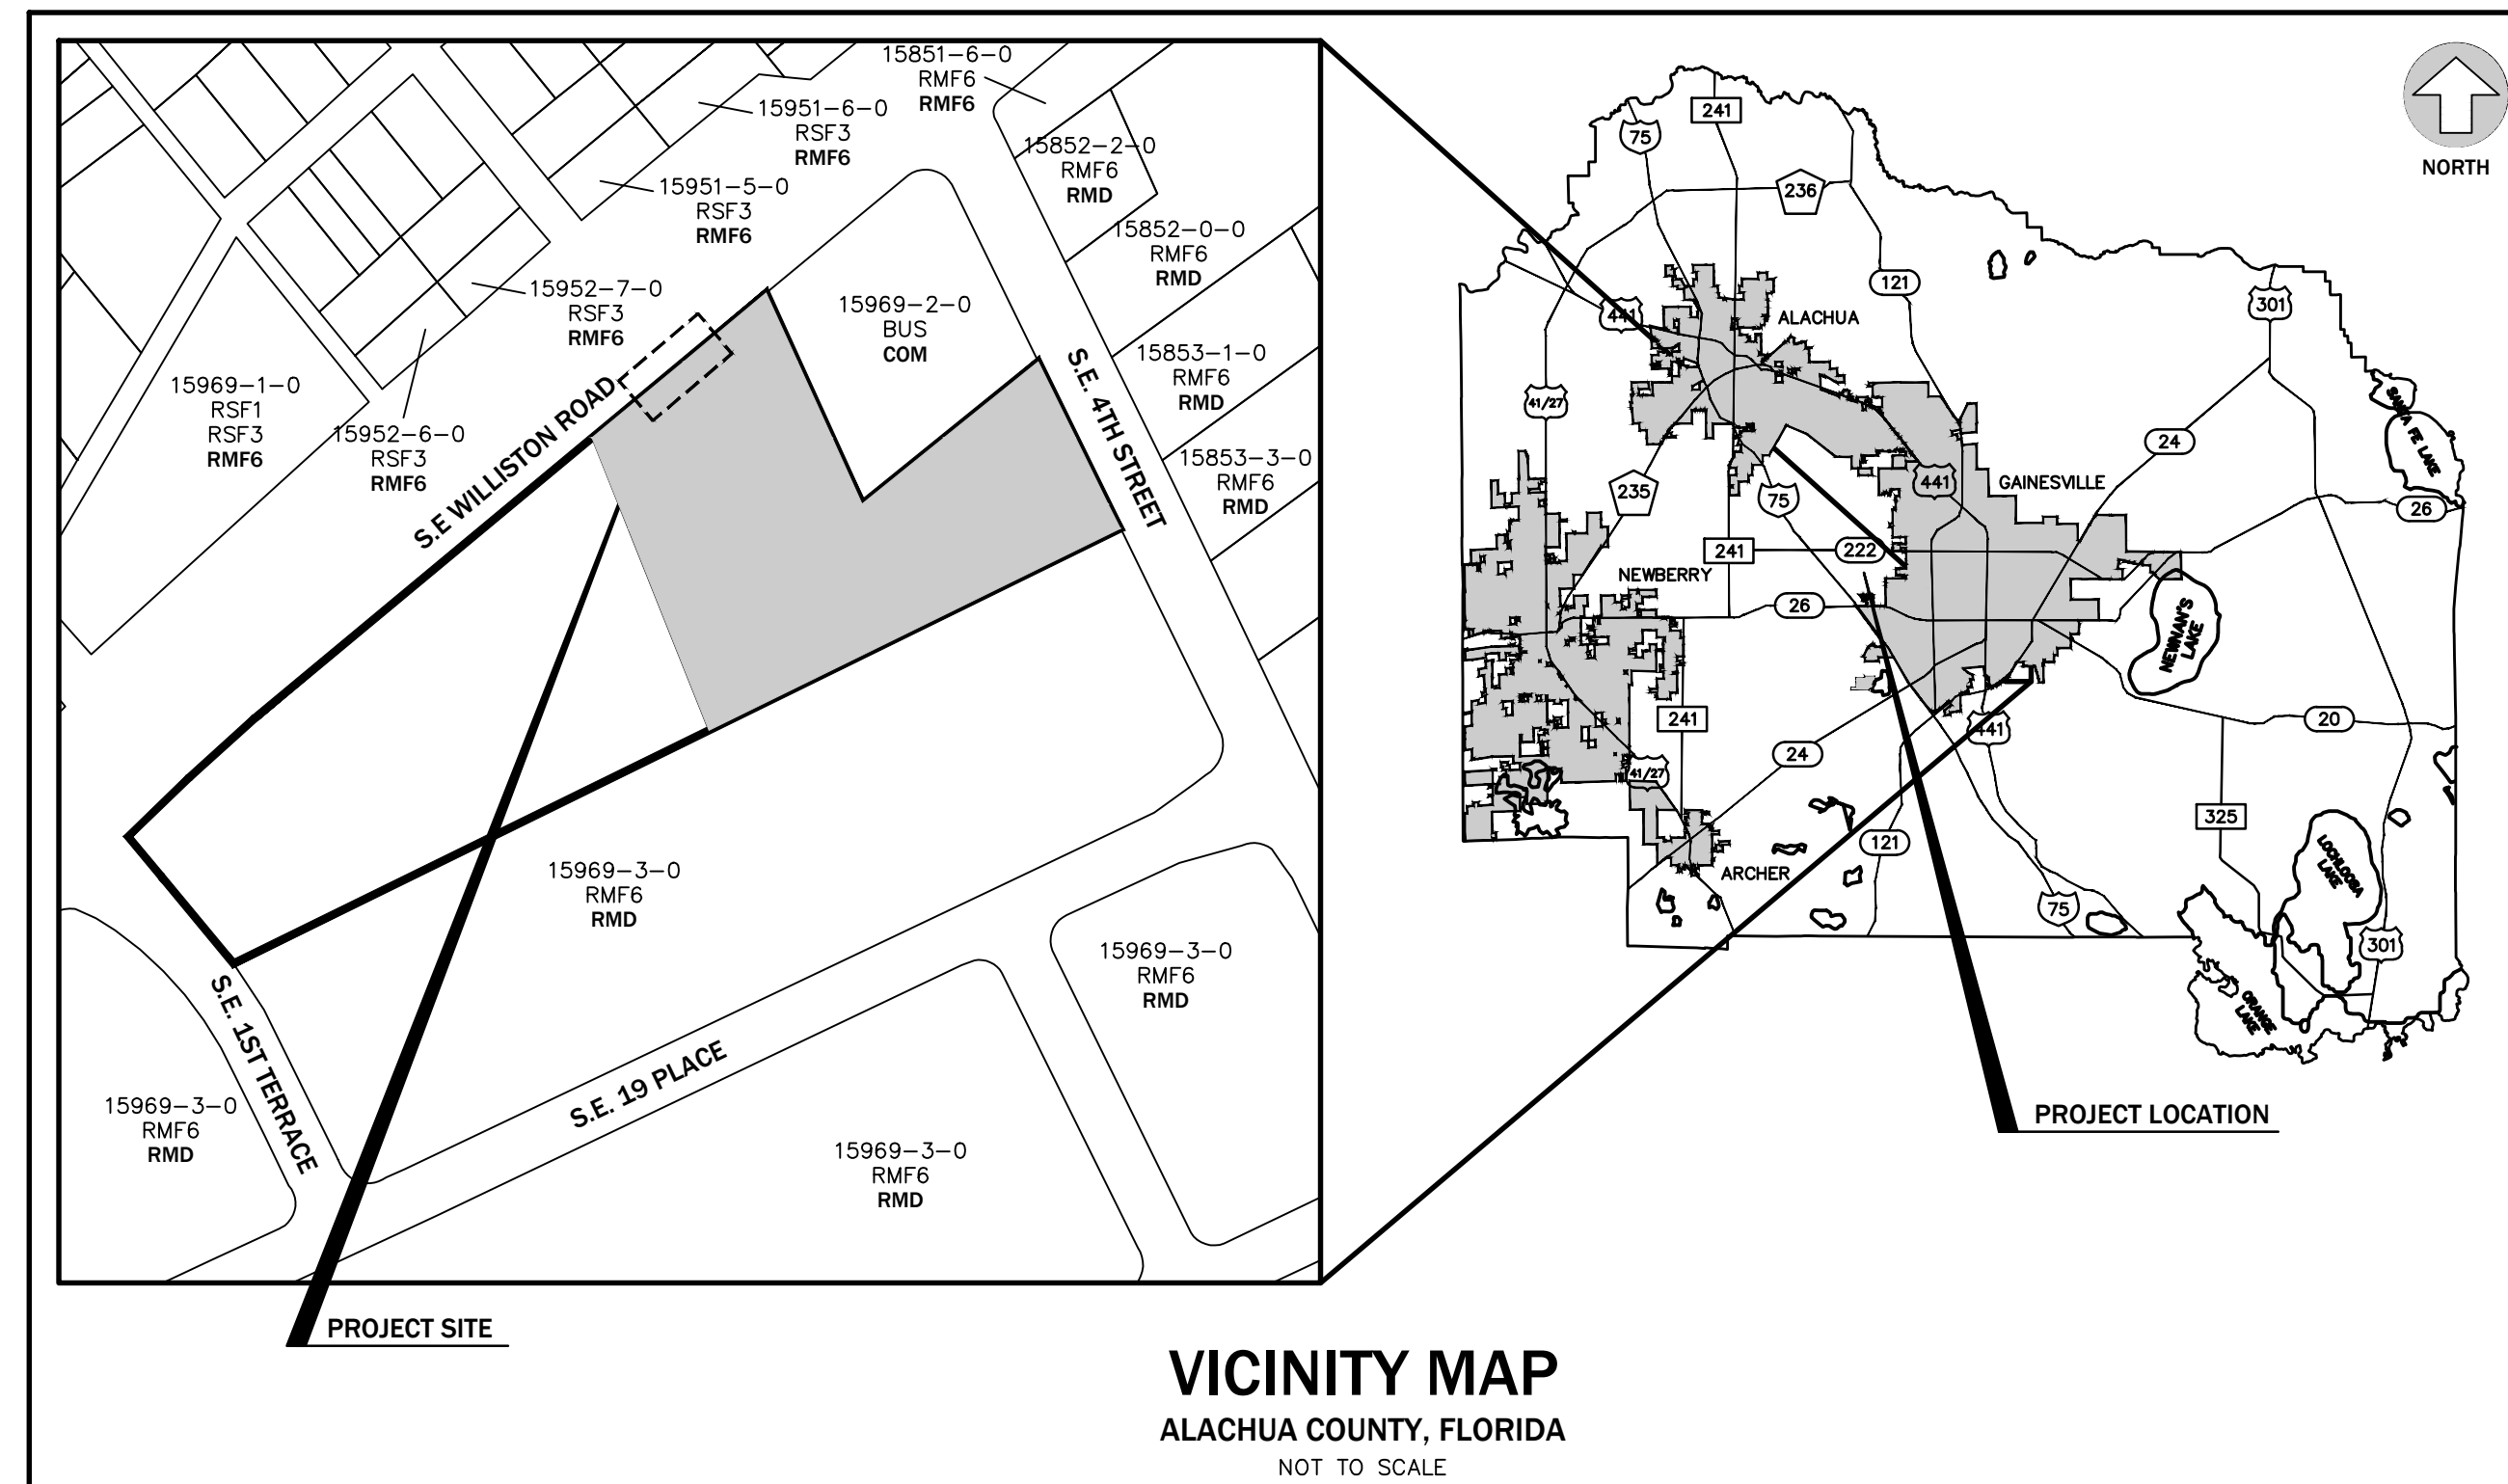

No.	Date	Comment

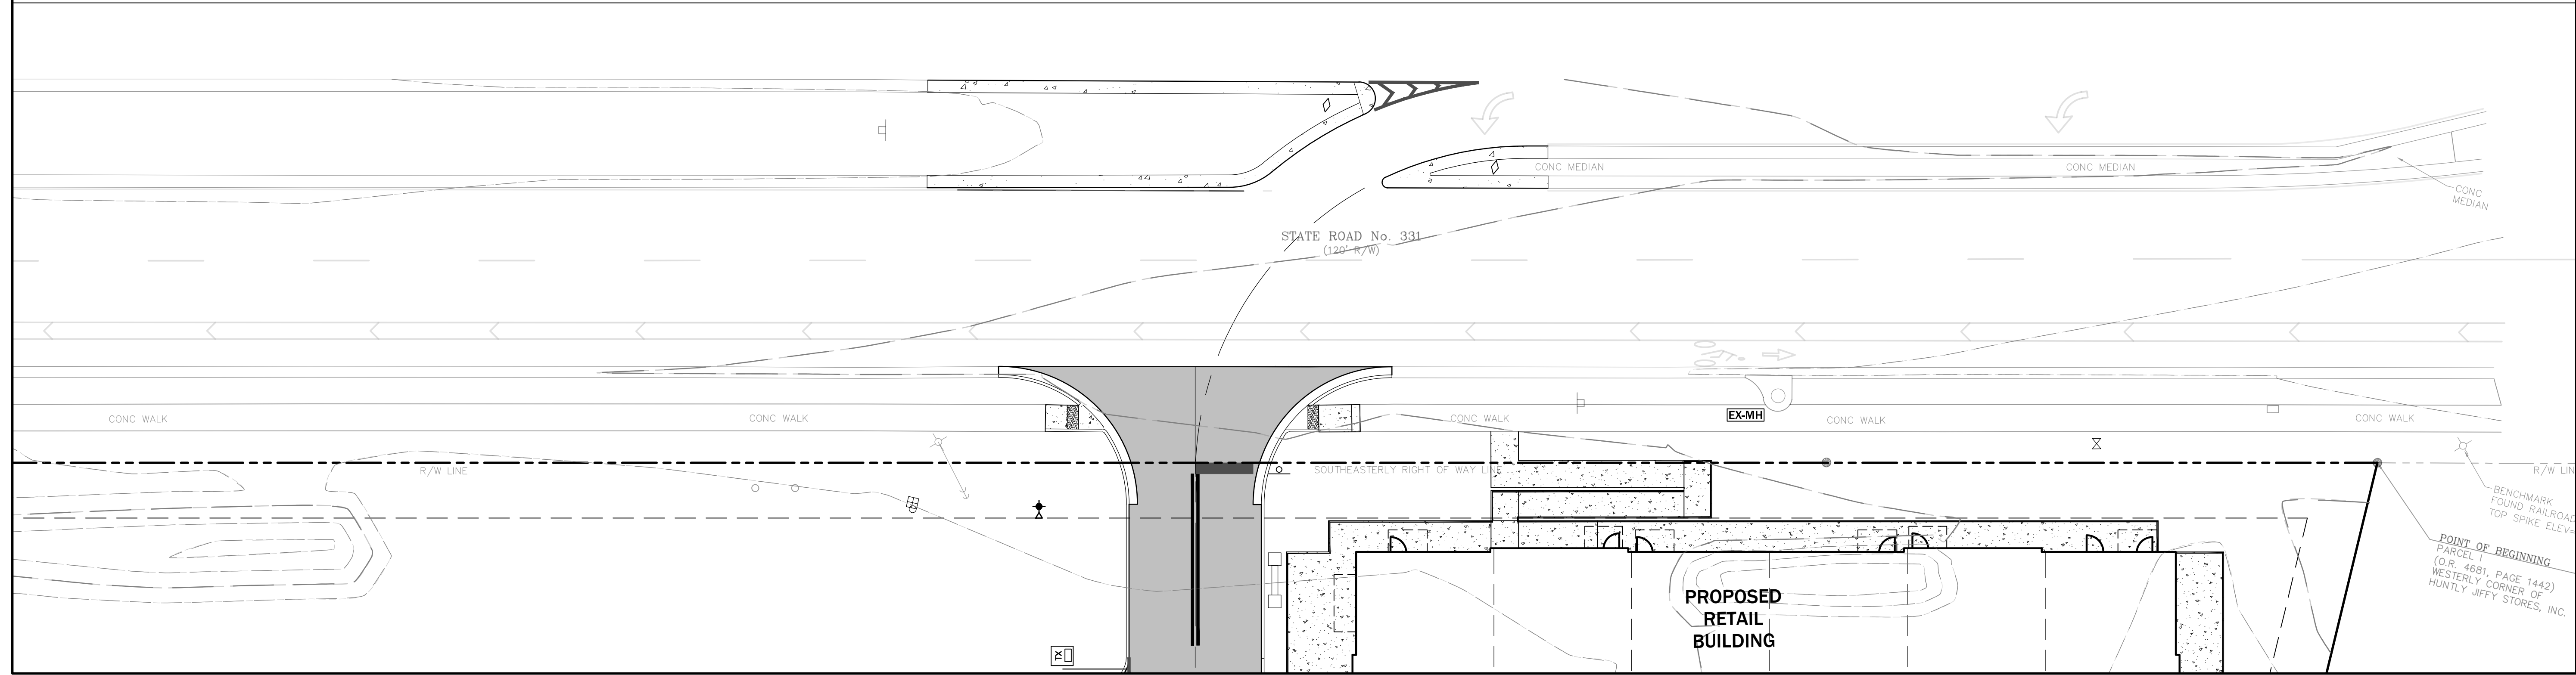

THIS ITEM HAS BEEN DIGITALLY SIGNED AND SEALED BY
MEAGAN M. DICKEY, P.E. ON THE DATE ADJACENT TO THE SEAL.
PRINTED COPIES OF THIS DOCUMENT ARE NOT CONSIDERED
SIGNED AND SEALED AND THE SIGNATURE MUST BE VERIFIED ON
ANY ELECTRONIC COPIES.

Professional Engineer of Record:

Meagan M. Dickey, P.E. 85258
Engineer Certificate No.

Project No: 20-139

Project phase: CONSTRUCTION PLANS

Project title:

SUGAR HILL PLAZA PHASE 1
GAINESVILLE, FLORIDA

Sheet title:
WORK WITHIN THE
RIGHT-OF-WAY COVER SHEET

Designed: CSV	Sheet No.:
Drawn: MAB	E100
Checked: MD	
Date: 06/02/22	

V:\projects\2020-0139 - Sugar Hill Plaza - 15969-000-000 - Williston Rd and SE 4th - (Rohalg)\Plans\Current\DWGS\2013901.dwg - 12/16/2022 9:34:15 AM DWG To PDF.pc3