

WELCOME TO THE SR 24 (WALDO ROAD) RESURFACING PUBLIC MEETING

from west of NE 141st Drive to US 301 | FM #: 447964-1


Alachua County, Florida



PROJECT LOCATION MAP




PROPOSED TYPICAL SECTION

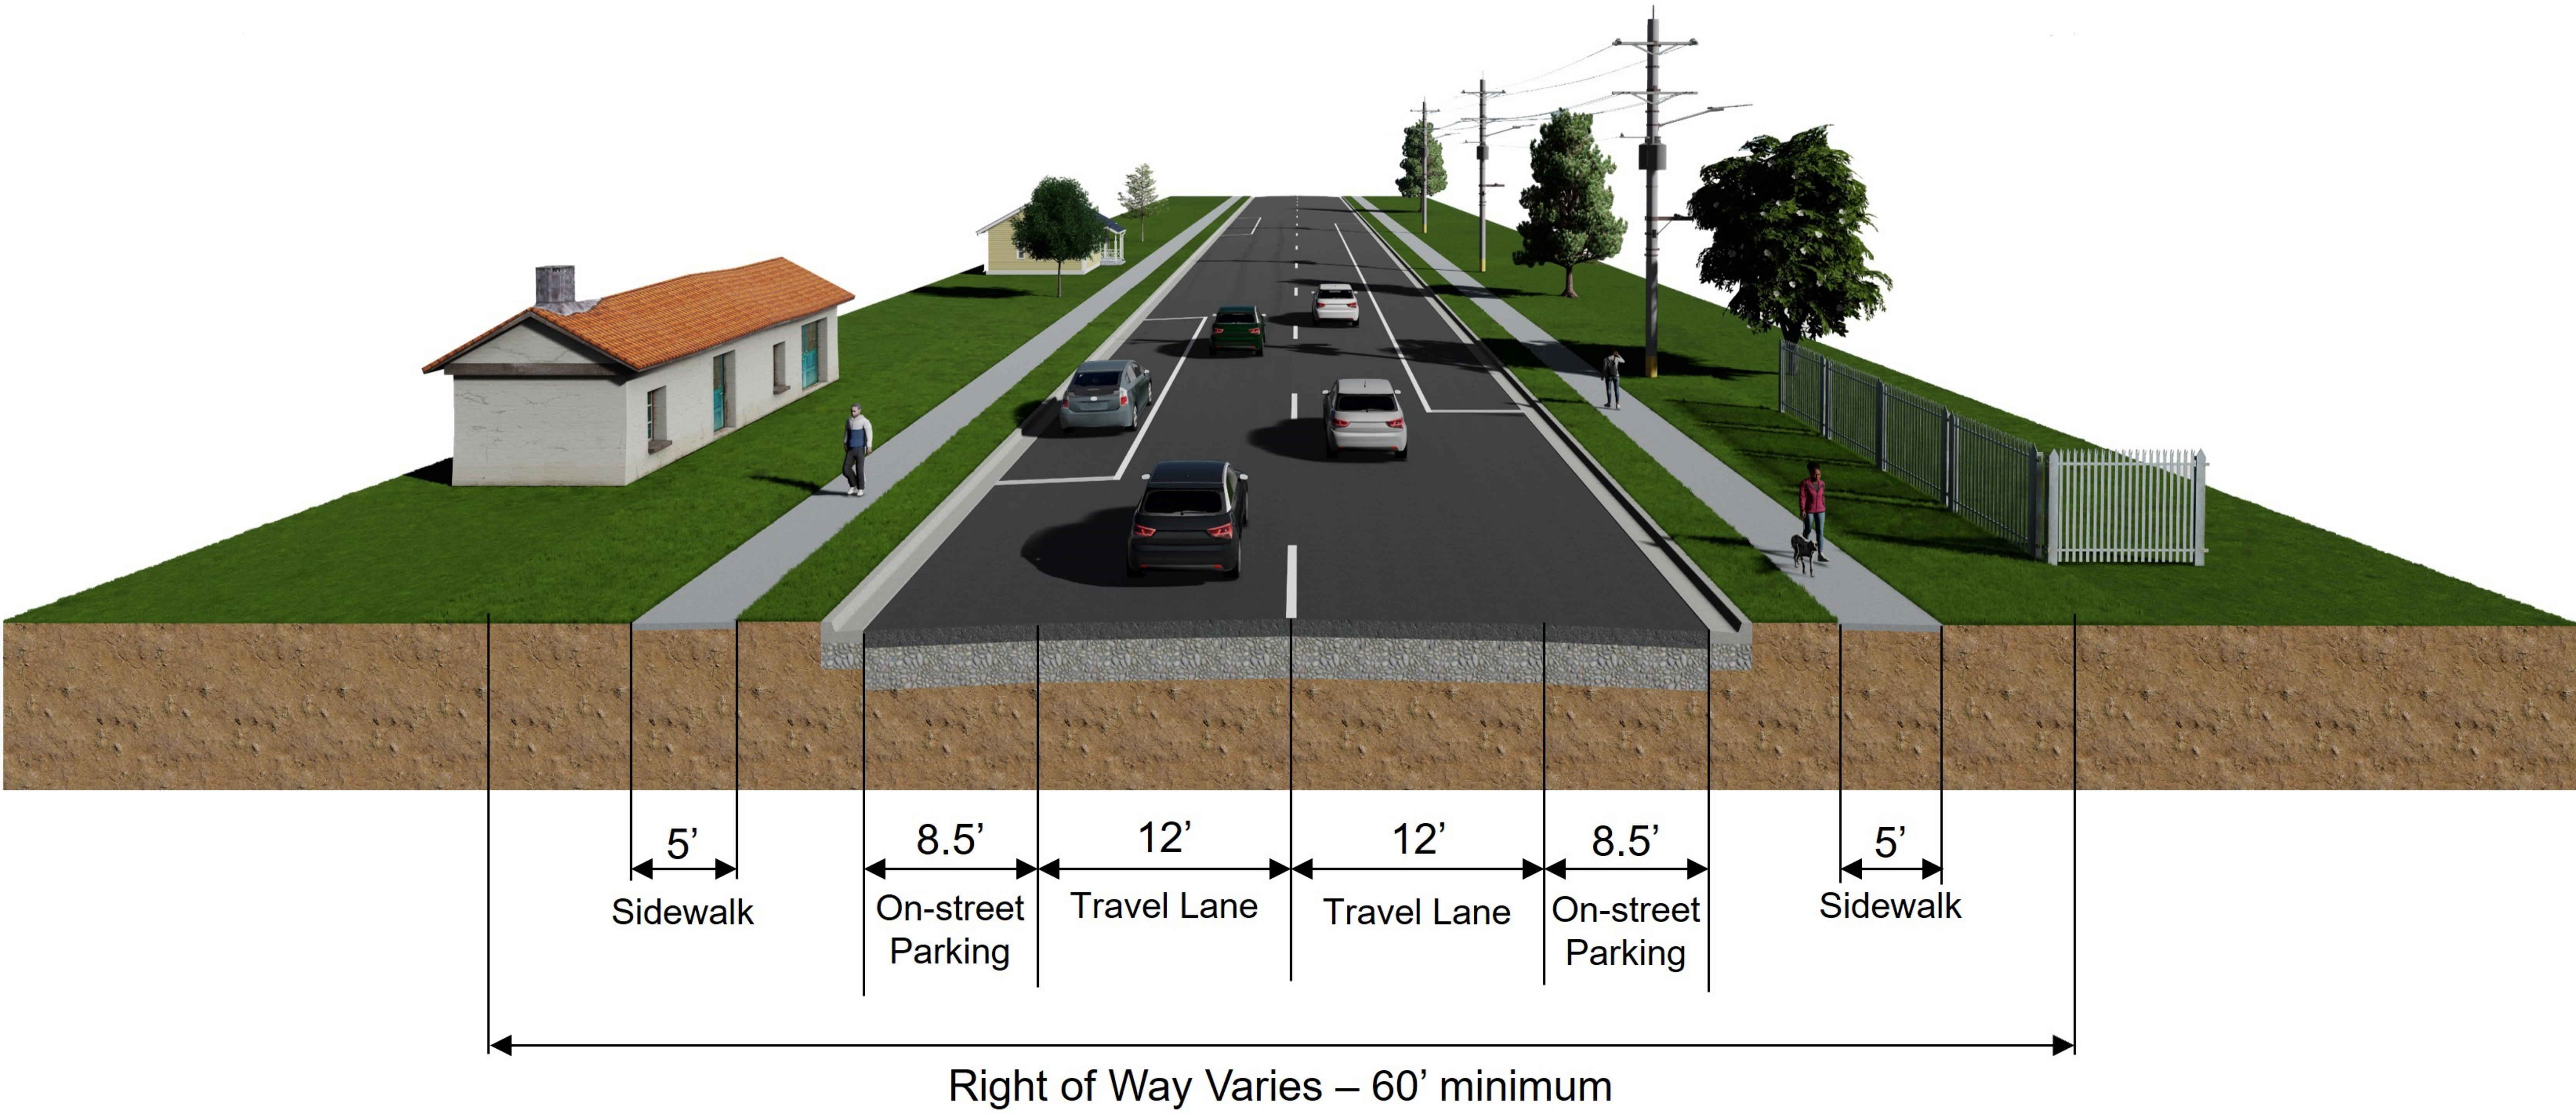

PROJECT SCHEDULE & COST

Phase	Year*	Cost*
Design	On-going	
Construction	2024	\$ 21.9 Million
Construction Engineering & Inspection	2024	\$ 1.5 Million
Total Project Cost		\$ 23.4 Million

**Schedule and cost are preliminary and subject to change*

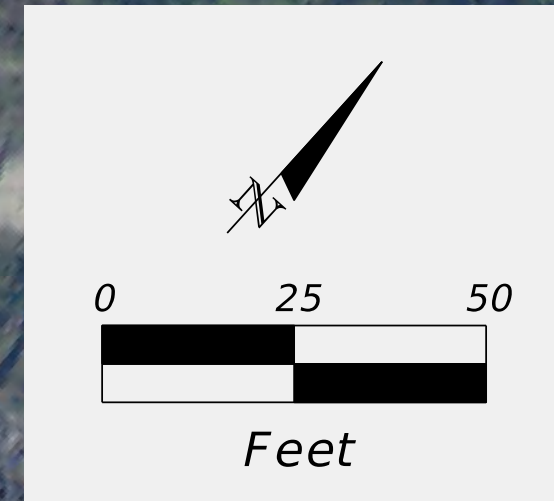

24

FIRST
BAPTIST
CHURCH

NE 144TH AVE

KENNARD ST

NE WALDO RD

NE 141ST DR


CSX Railroad



SR 24 (Waldo Road) Public Meeting
From west of NE 141st Drive to US 301
Financial Project ID Number: 447964-1
Alachua County, Florida

Legend

- | | |
|-------------------------|----------|
| Asphalt Pavement | Curb |
| Proposed ADA Curb Ramps | Sod |
| Proposed Sidewalk | Concrete |

SR 24 (Waldo Road) Proposed Typical Section

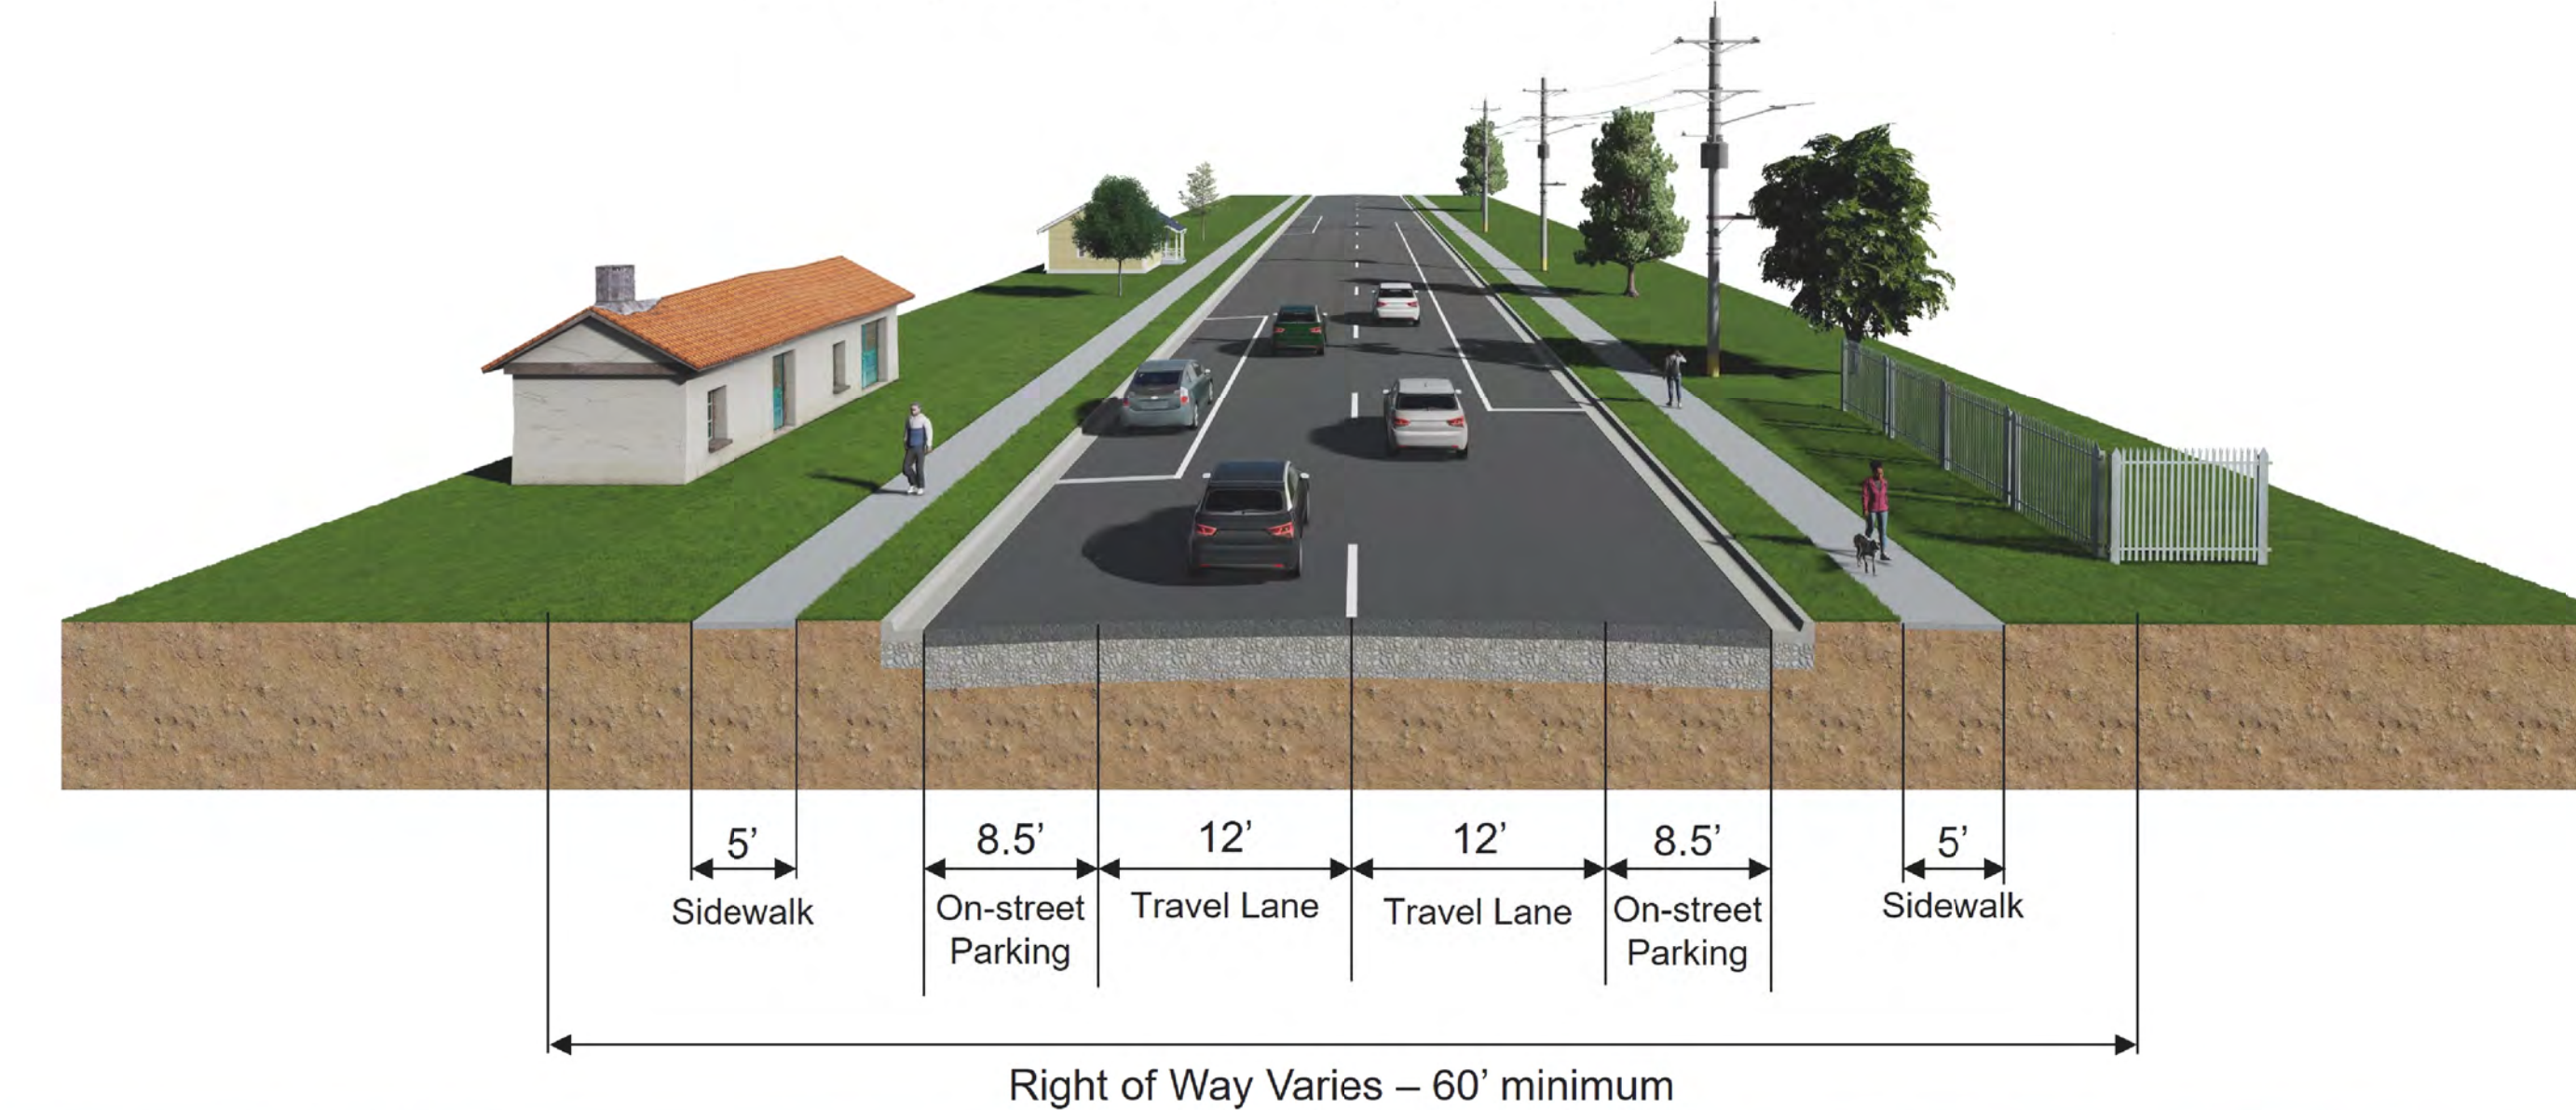


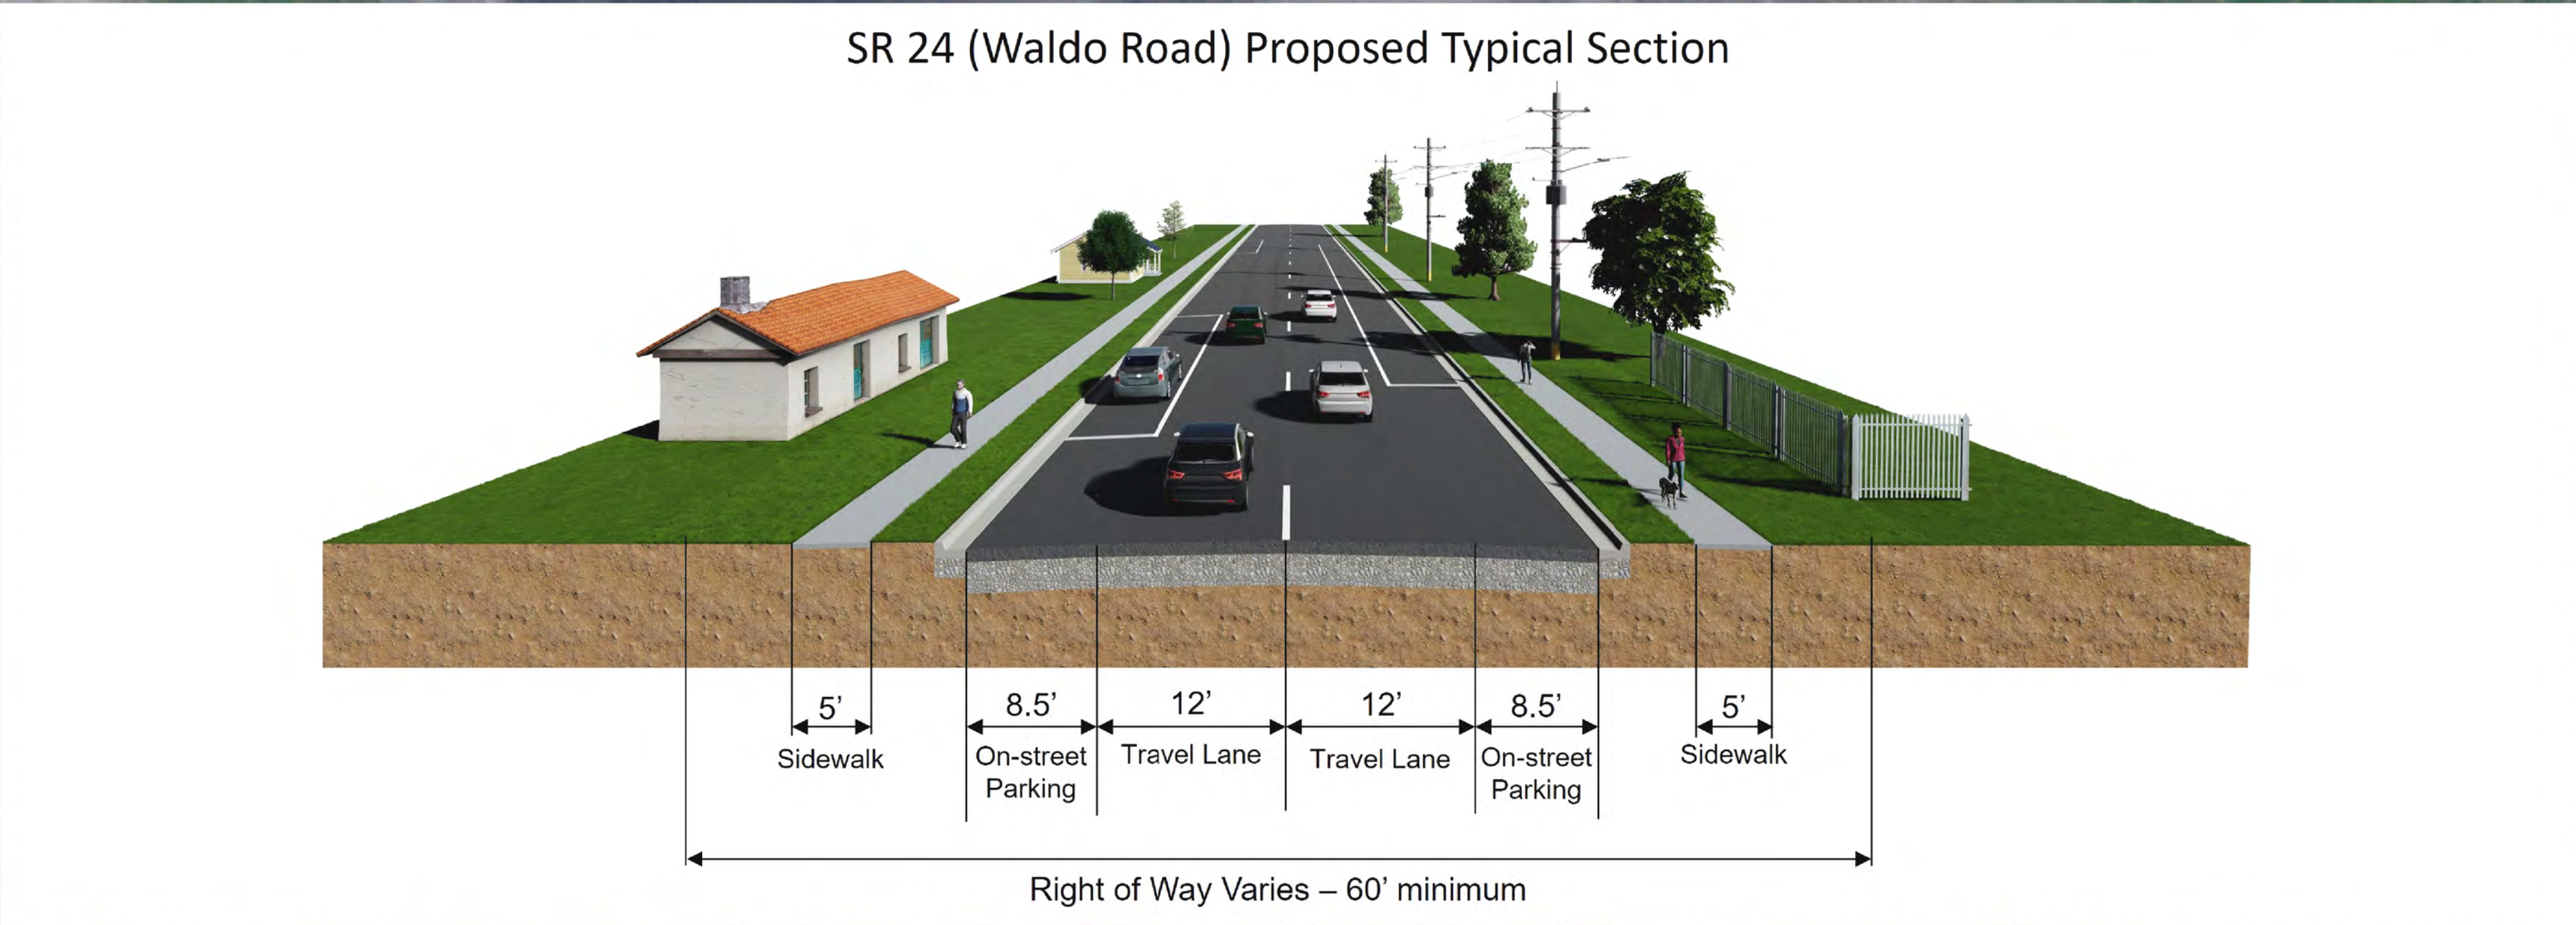 

SR 24 (Waldo Road) Public Meeting
From west of NE 141st Drive to US 301
Financial Project ID Number: 447964-1
Alachua County, Florida

Legend


Asphalt Pavement	Curb
Proposed ADA Curb Ramps	Sod
Proposed Sidewalk	Concrete

 

SR 24 (Waldo Road) Public Meeting
From west of NE 141st Drive to US 301
Financial Project ID Number: 447964-1
Alachua County, Florida

Legend

- | | |
|-------------------------|----------|
| Asphalt Pavement | Curb |
| Proposed ADA Curb Ramps | Sod |
| Proposed Sidewalk | Concrete |

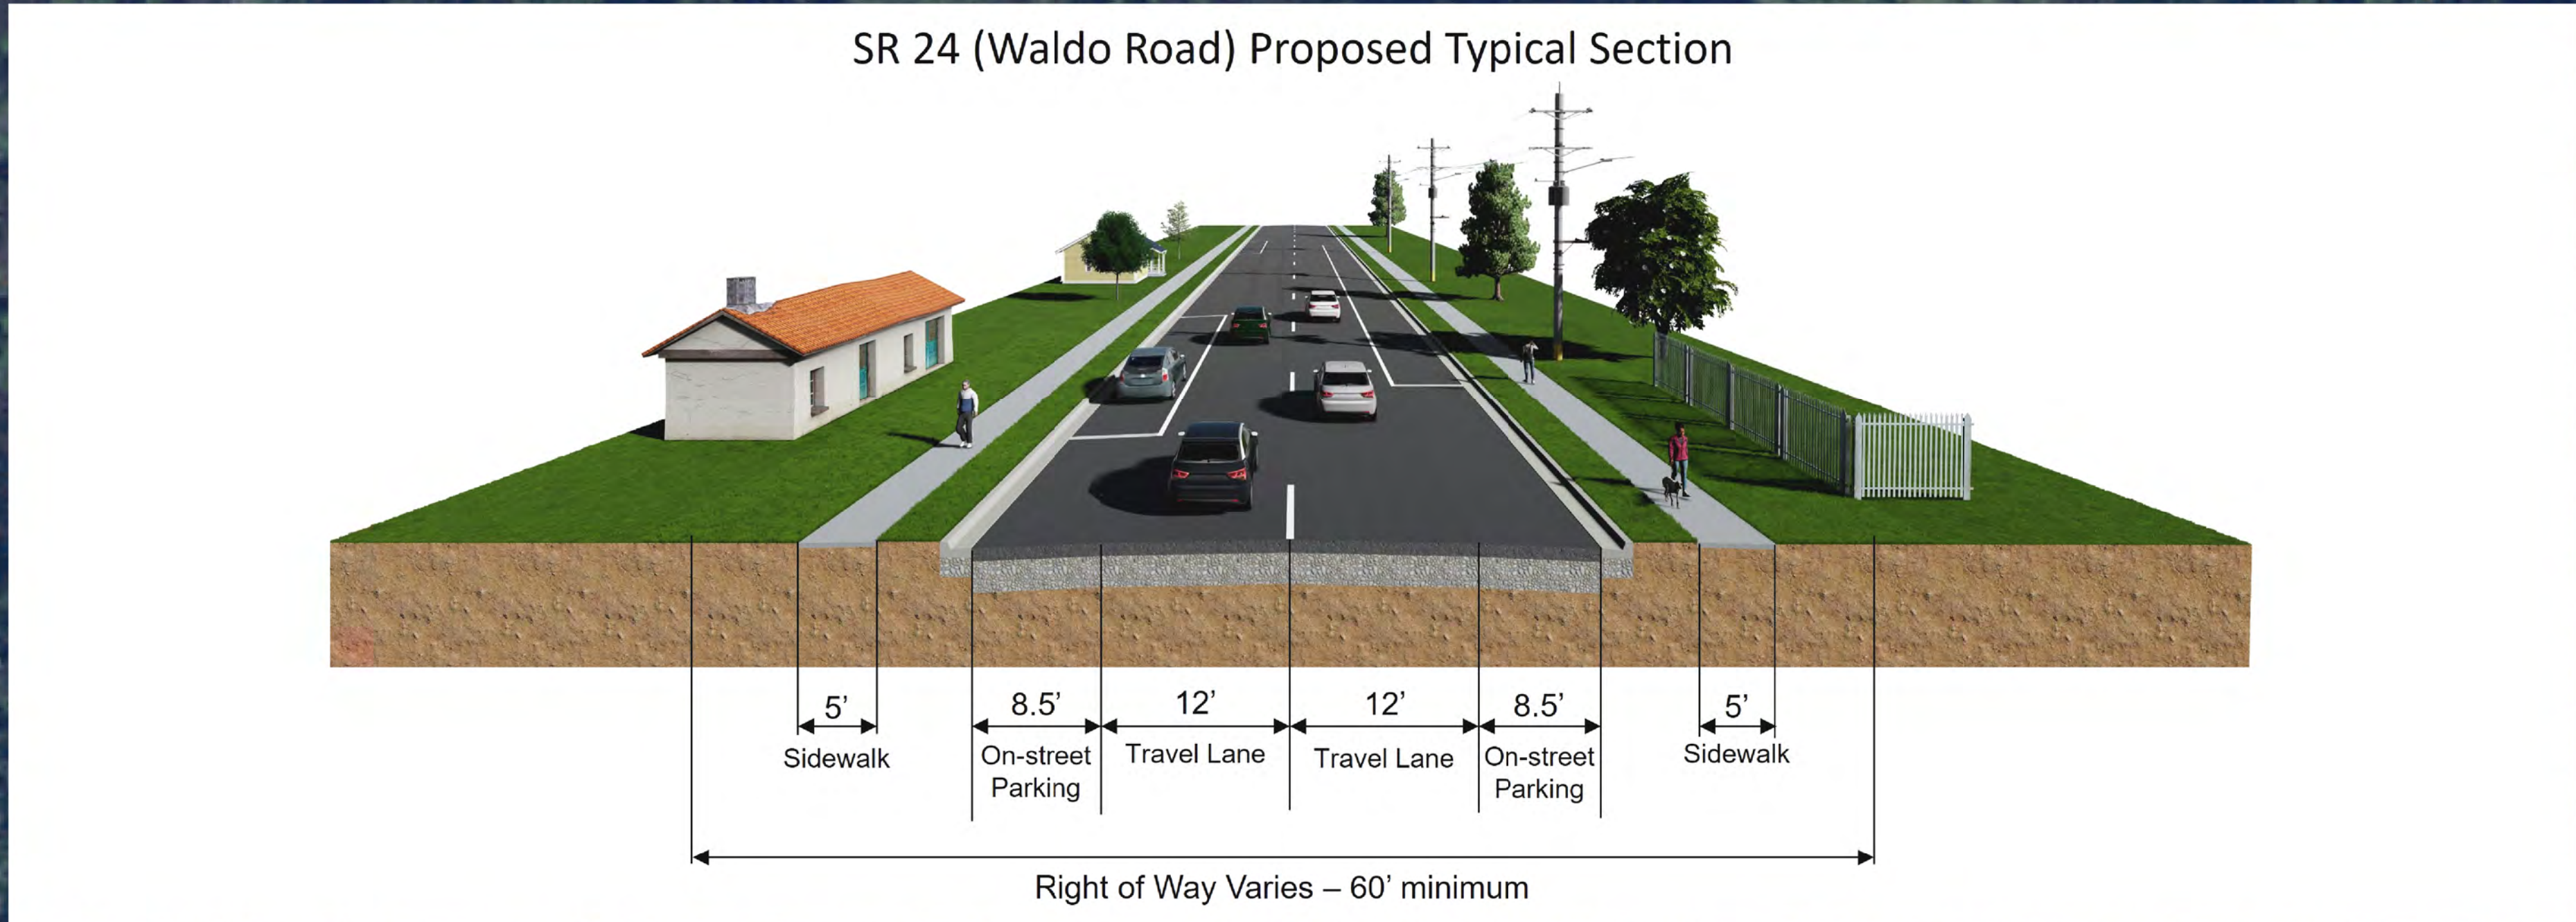

The proposed project is being developed in accordance with

Title VI of the Civil Rights Act of 1964

Public participation is solicited without regard to race, color, national origin, age, sex, religion, disability, or family status.

Person(s) wishing to express their concern relative to FDOT compliance with Title VI may do so by contacting:

Dorothy Neal
District 2 Title VI Coordinator

Florida Department of Transportation
District 2
1109 S. Marion Avenue, MS 2013
Lake City, Florida 32025-5874
Dorothy.Neal@dot.state.fl.us
(386) 758-3767

Stefan Kulakowski, FCCM, CPM
State Title VI Coordinator

Florida Department of Transportation
Equal Opportunity Office
605 Suwannee Street, MS 65
Tallahassee, Florida 32399-0450
Stefan.Kulakowski@dot.state.fl.us
(850) 414-4742

Federal and State Requirements

- ✓ **Section 120.525, F.S.** – Meetings, Hearings, and Workshops
- ✓ **Section 286.011, F.S.** – Government in the Sunshine Law
- ✓ **Section 335.199, F.S.** – Transportation projects modifying access to adjacent property
- ✓ **Section 339.155, F.S.** – Transportation Planning
- ✓ Americans with Disabilities Act (ADA) of 1990
- ✓ Title VI of the Civil Rights Act of 1964 and Other Nondiscrimination Laws
- ✓ **49 CFR Part 24**, Uniform Relocation Assistance and Real Property Acquisition for Federal and Federally-Assisted Programs
- ✓ **40 CFR Part 1506**, Other Requirements of NEPA

