




LEGEND:


	FCE LIMITED ACCESS ROW		FCE ROW
	FCE EASEMENT		PROPOSED POND
	EXISTING BRANAN FIELD FRONTAGE ROADS		PROPOSED BRIDGE
	SHARED USE PATH		NOISE WALL

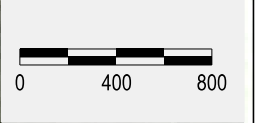

FIRST COAST EXPRESSWAY



PLAN SHEET 2 (ULTIMATE)

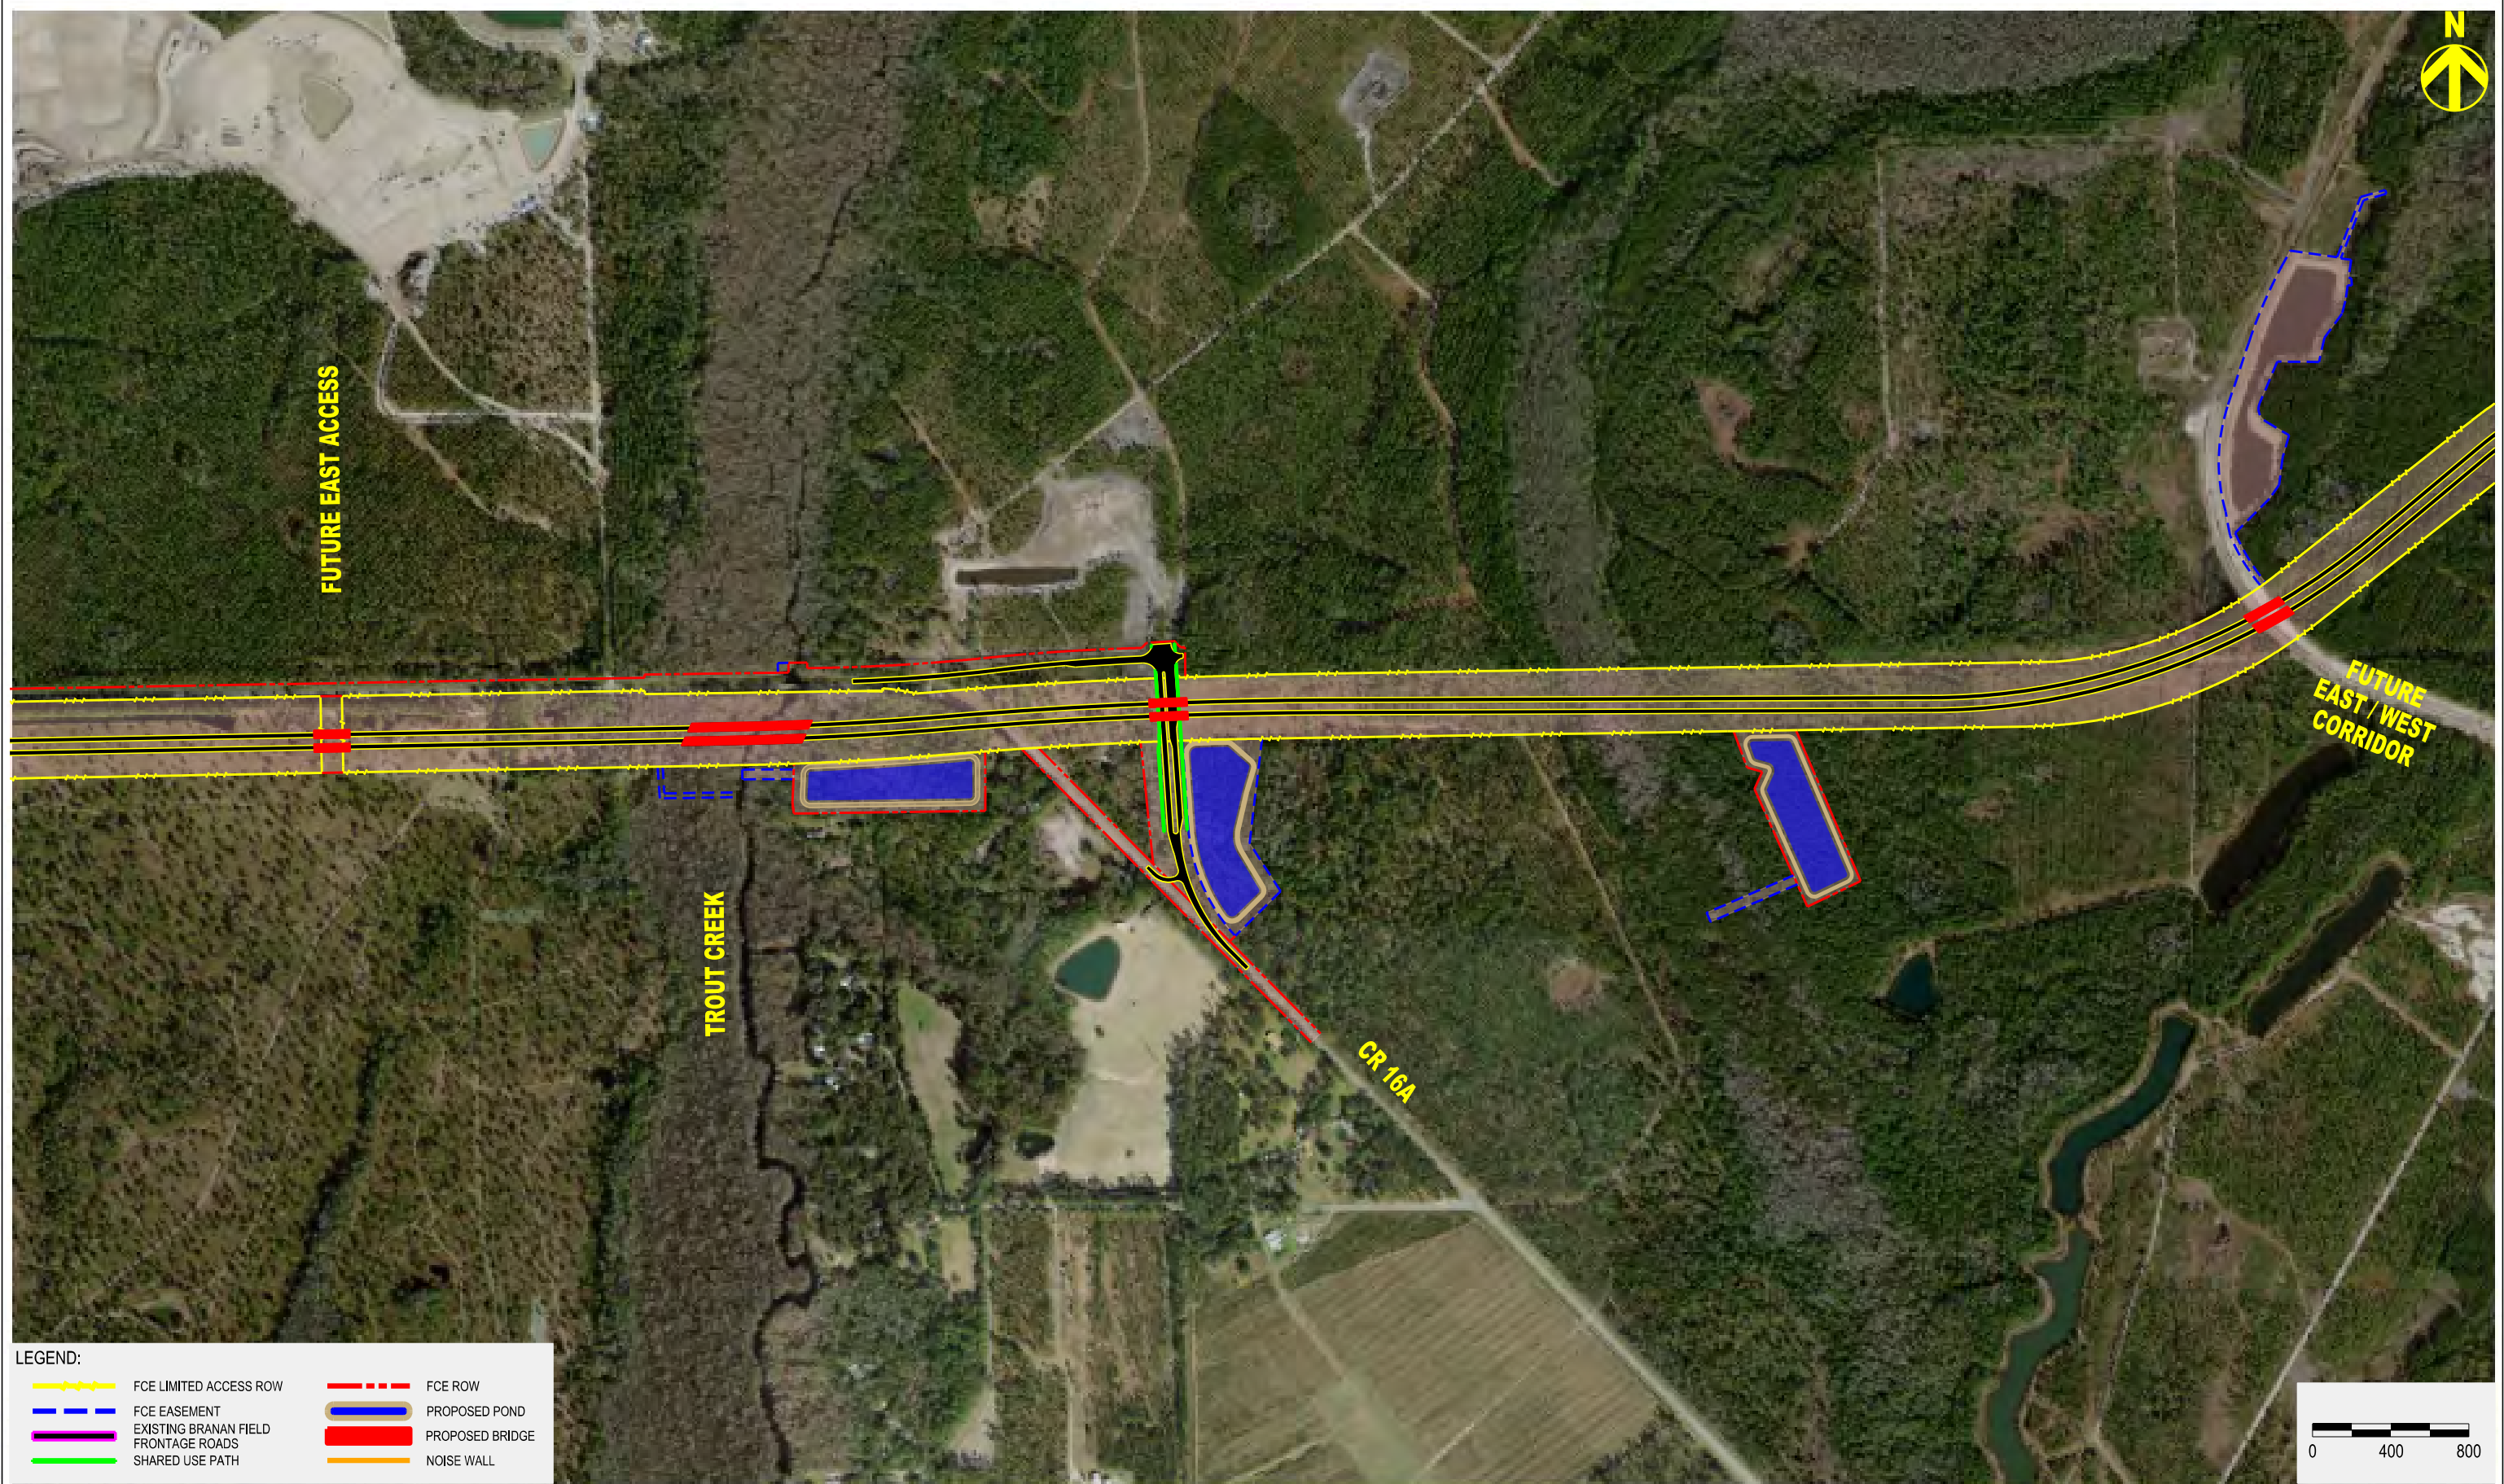


LEGEND:

	FCE LIMITED ACCESS ROW		FCE ROW
	FCE EASEMENT		PROPOSED POND
	EXISTING BRANAN FIELD FRONTAGE ROADS		PROPOSED BRIDGE
	SHARED USE PATH		NOISE WALL







 
 


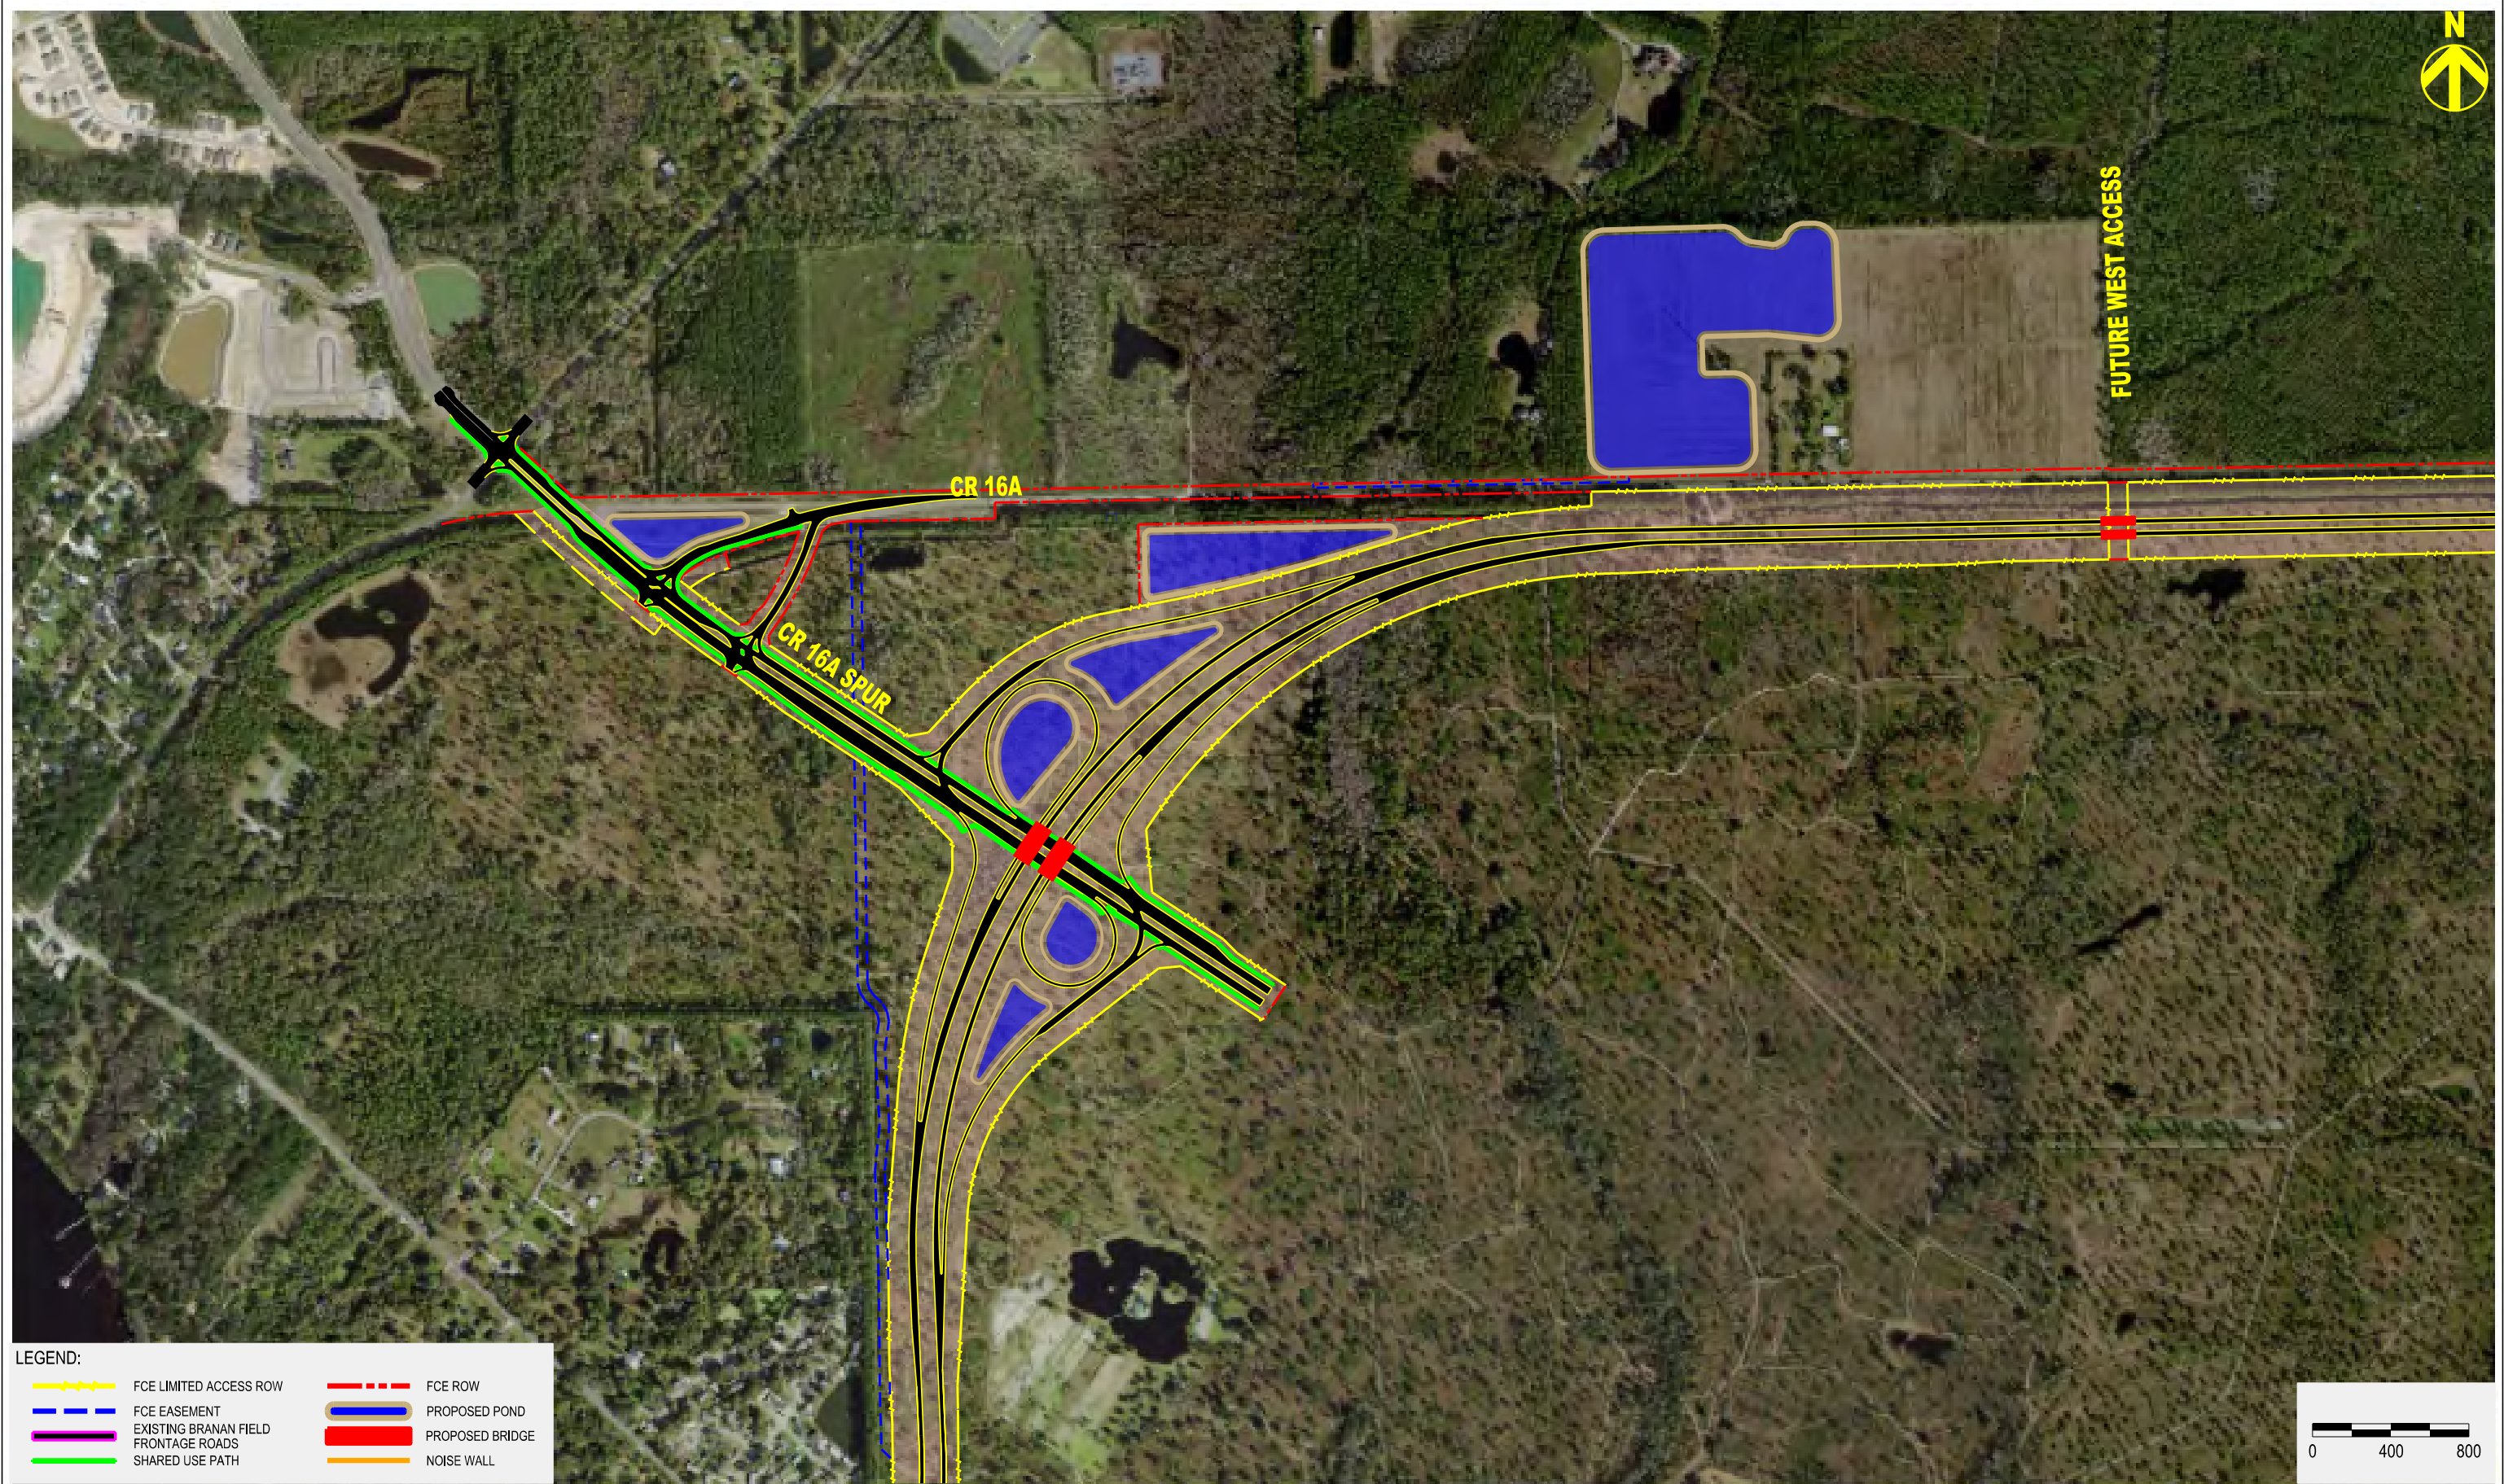
FIRST COAST EXPRESSWAY



 

LEGEND:

	FCE LIMITED ACCESS ROW		FCE ROW
	FCE EASEMENT		PROPOSED POND
	EXISTING BRANAN FIELD FRONTAGE ROADS		PROPOSED BRIDGE
	SHARED USE PATH		NOISE WALL

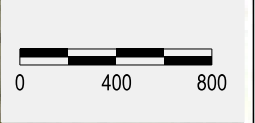

FIRST COAST EXPRESSWAY

